


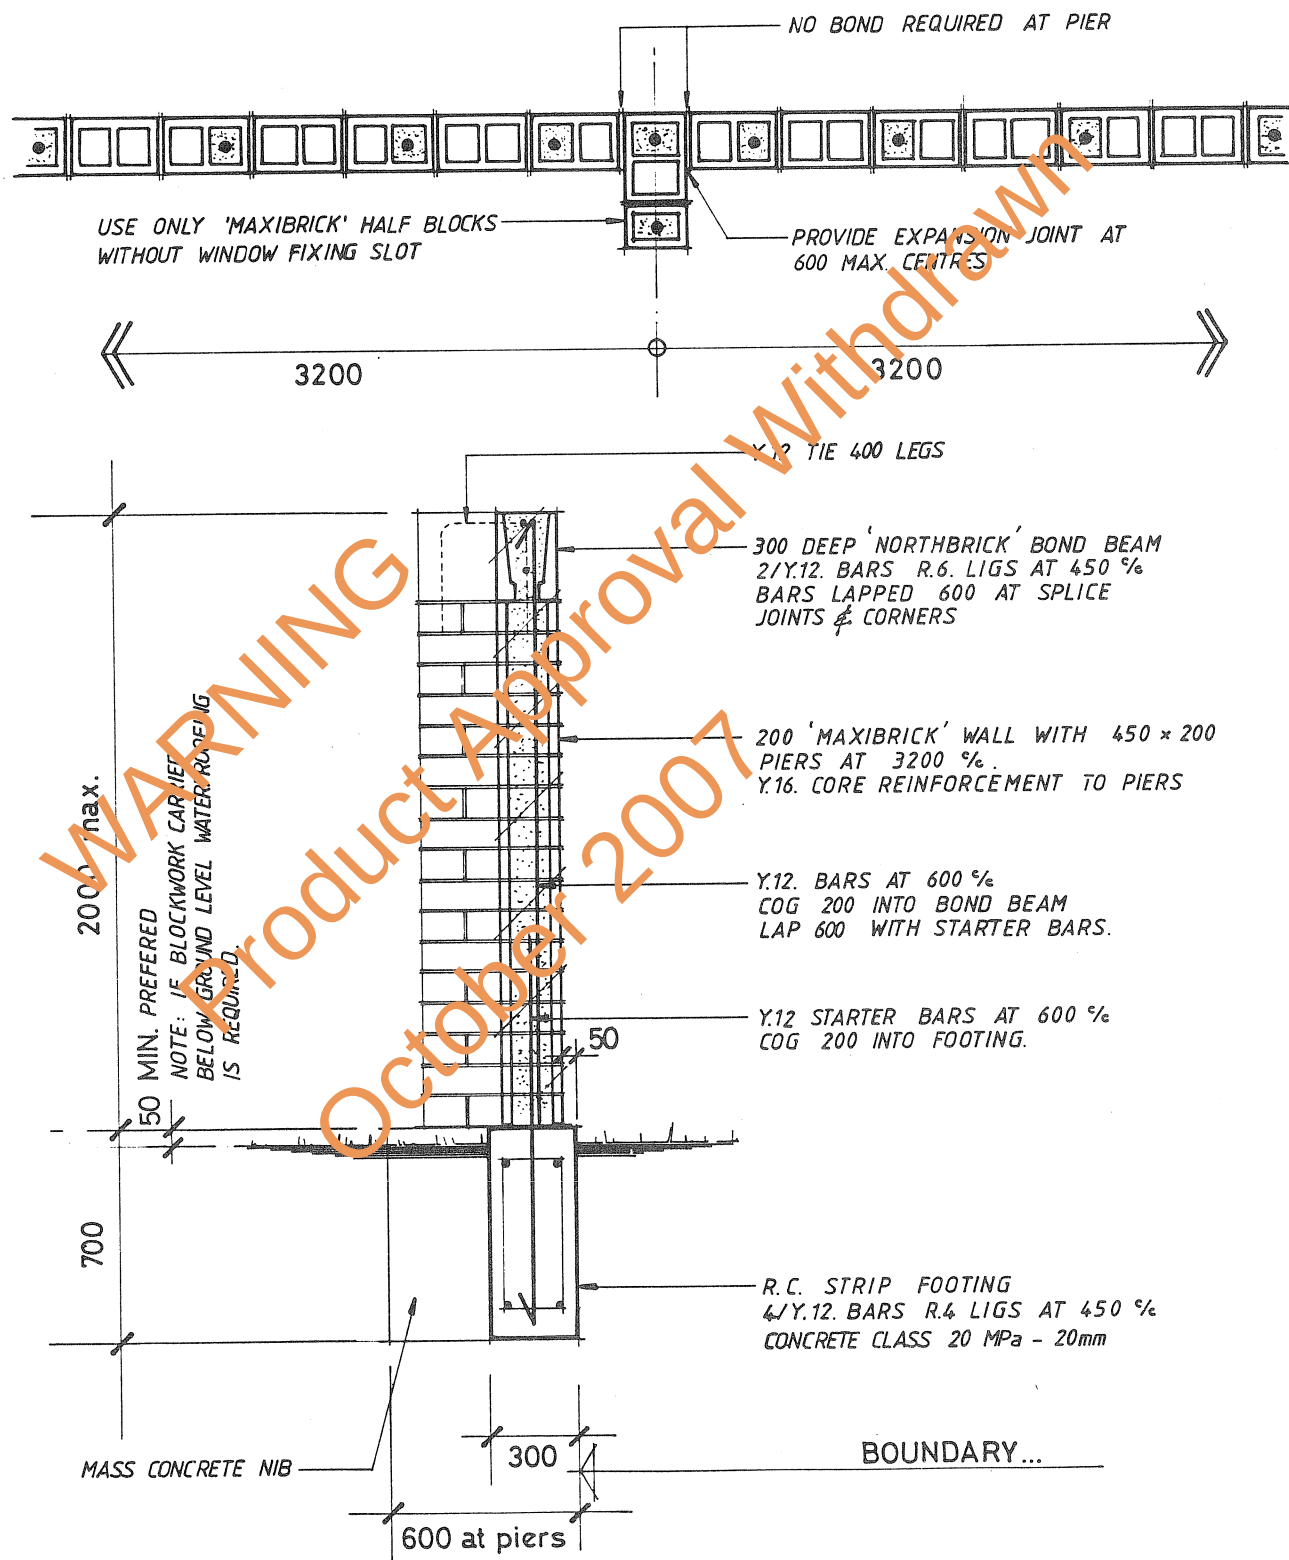

NORTHBRICK INDUSTRIES PTY. LTD ...
 LOT 2426 TIVENDALE ROAD, BERRIMAH, N.T...
 PH.(089) 84 4977.

CLARENDON CONSULTING ENGINEERS
 SUITE 3 FIRST FLOOR 96 WOODS ST DARWIN, N.T. PH.(089) 81 7500

CERTIFIED

[Signature]

DATE. 23/9/87

MAXIBRICK BUILDING SYSTEM
 MAXIBRICK FENCE DETAILS

SHEET 7 OF 7

DESIGN DATA SHEET

DARWIN CYCLONE AREA

DWG. No.

APP'D. *JR Gardner*
 MIE AUST.

DATE.
 30/10/87

M/214/7