


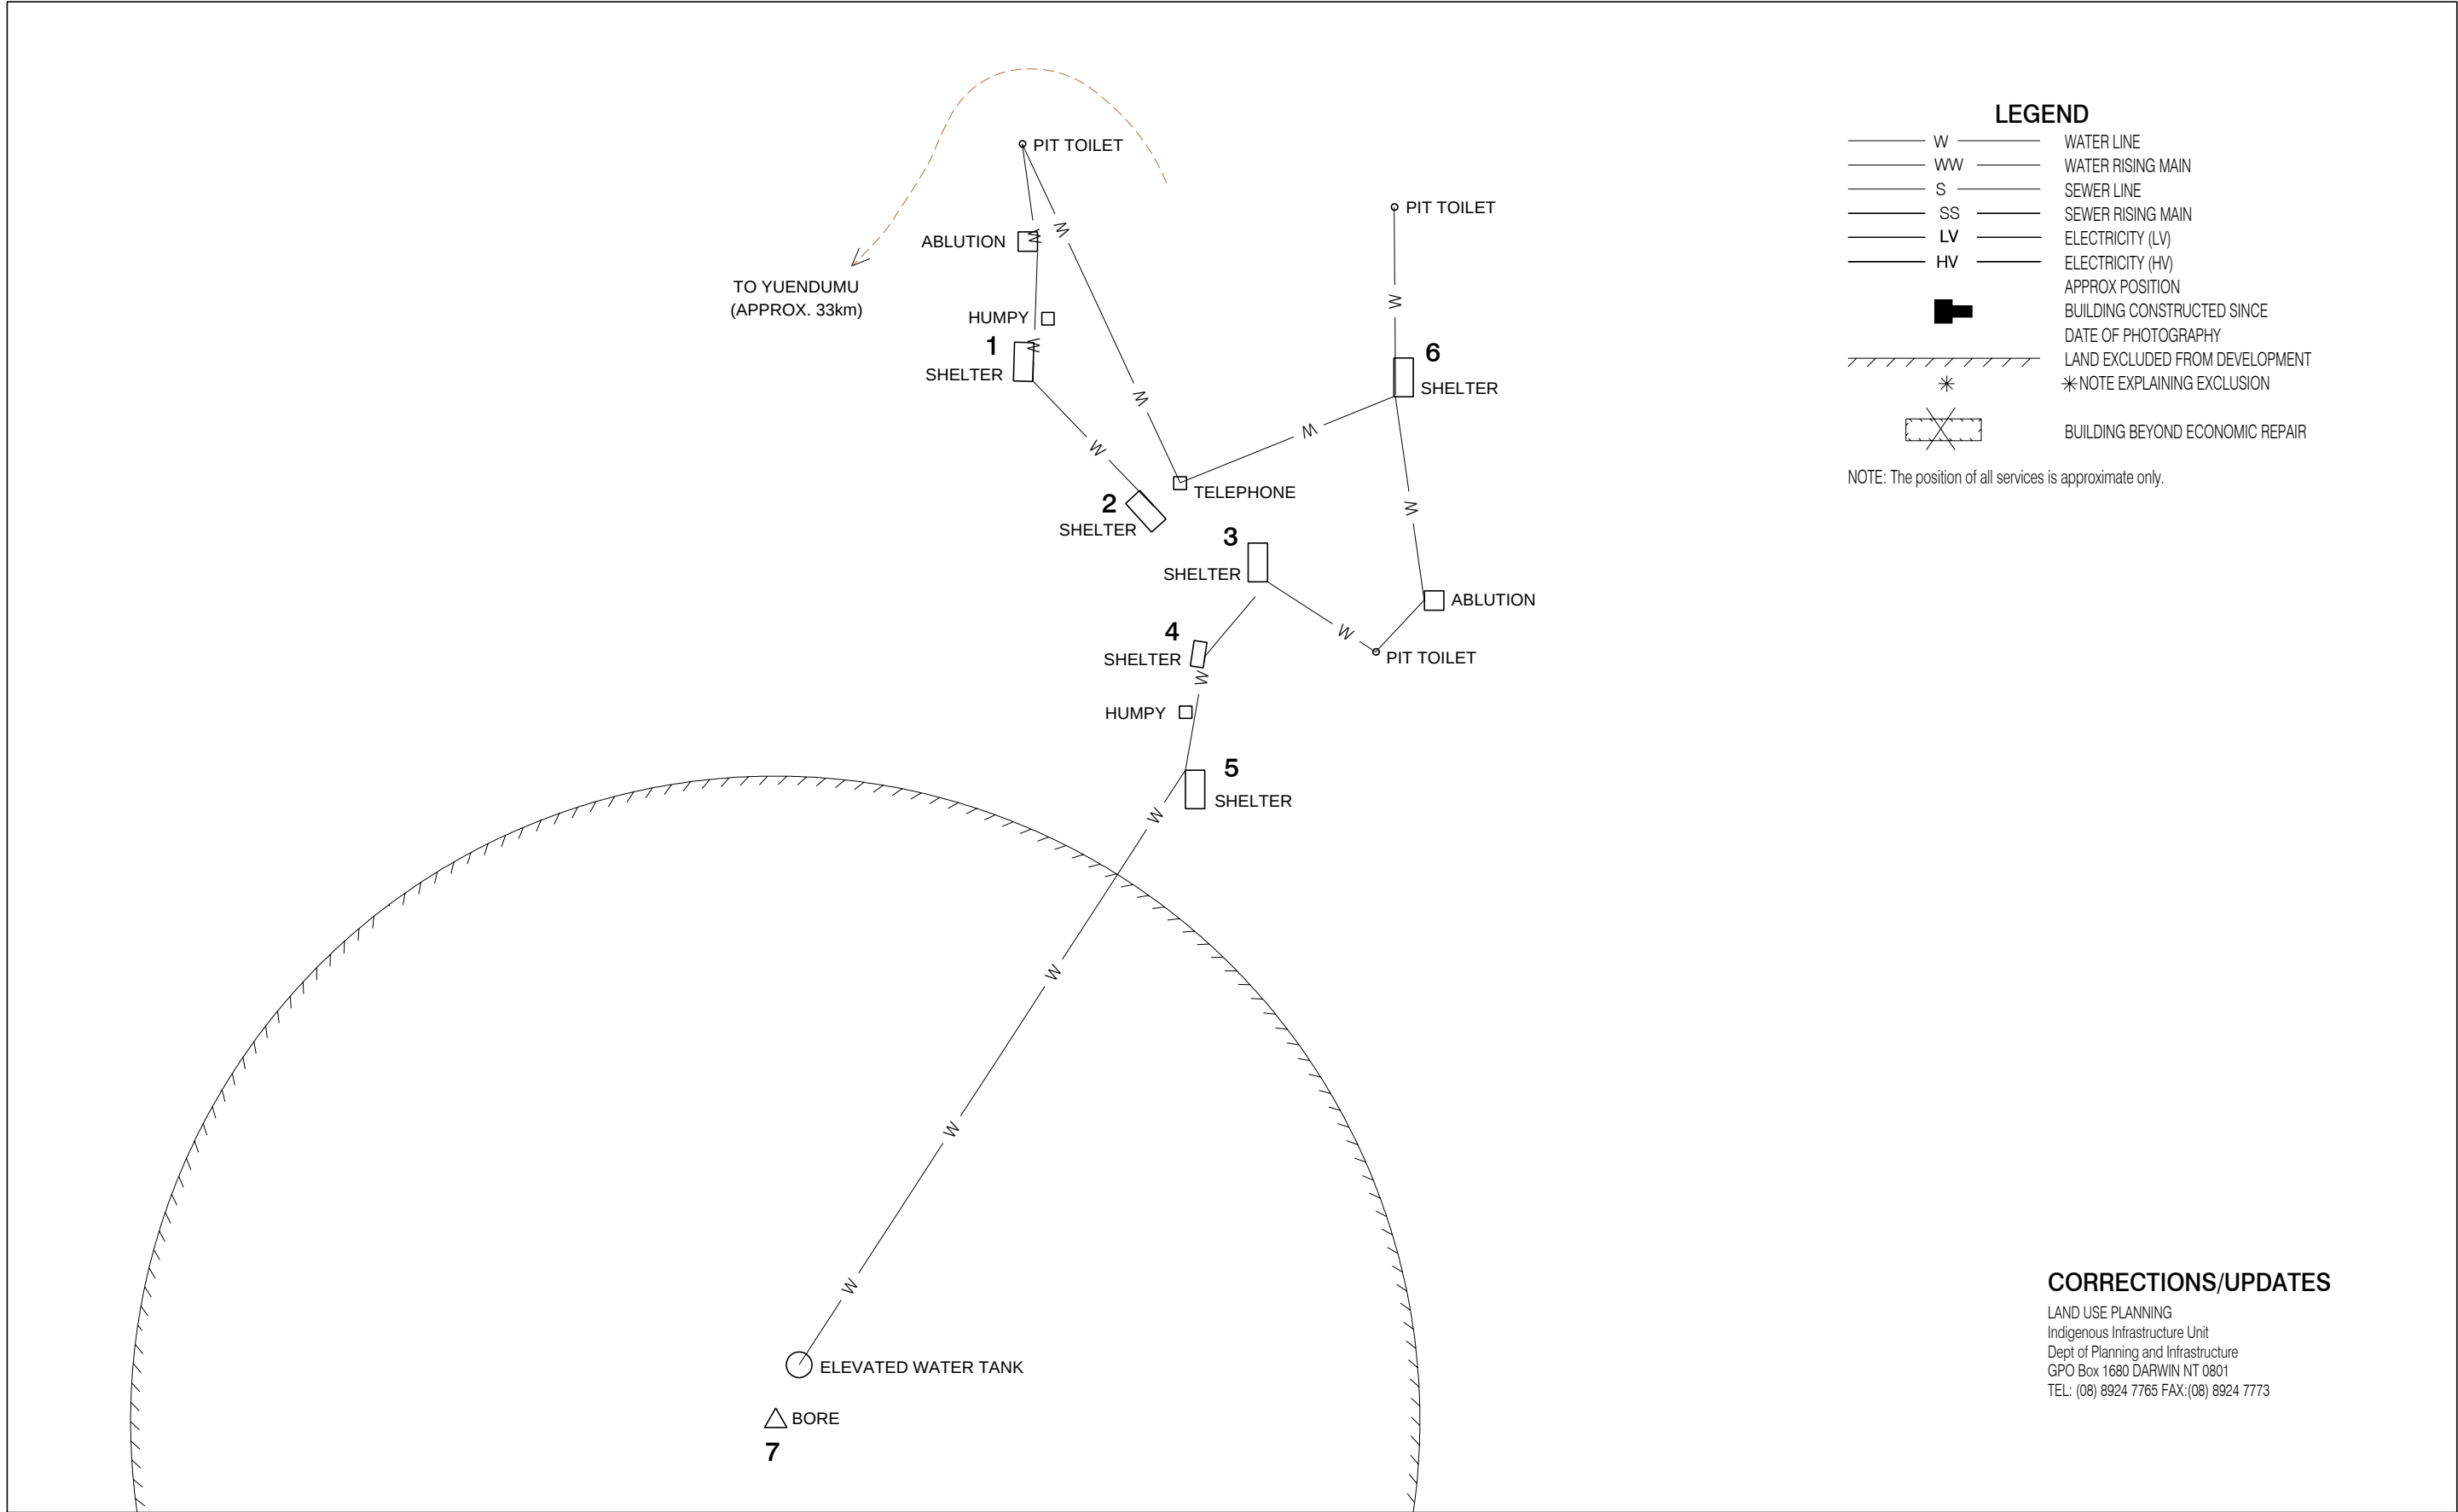

LEGEND

- W WATER LINE
- WW WATER RISING MAIN
- S SEWER LINE
- SS SEWER RISING MAIN
- LV ELECTRICITY (LV)
- HV ELECTRICITY (HV)
- APPROX POSITION
- BUILDING CONSTRUCTED SINCE DATE OF PHOTOGRAPHY
- LAND EXCLUDED FROM DEVELOPMENT
- *NOTE EXPLAINING EXCLUSION
- BUILDING BEYOND ECONOMIC REPAIR

NOTE: The position of all services is approximate only.

CORRECTIONS/UPDATES

LAND USE PLANNING
Indigenous Infrastructure Unit
Dept of Planning and Infrastructure
GPO Box 1680 DARWIN NT 0801
TEL: (08) 8924 7765 FAX:(08) 8924 7773

SCALE 1:1000

20 10 0 20 40

Metres

Northern Territory Government
Department of Planning and Infrastructure

PREPARED BY DEPARTMENT OF PLANNING AND INFRASTRUCTURE
© NORTHERN TERRITORY OF AUSTRALIA

REFERENCE DRAWINGS

SURVEYED : 9/4/92

AMENDMENTS			
No.	Date	Description	Authorised
1	JUN 01	DRAFTING UPDATE	PS
2	SEP 01	LOTS 1 TO 7 ADDED	I. REDMOND
3			
		PLAN LAST UPDATED BY ROK ON 5/10/01	

**YUENDUMU COMMUNITY
GOVT COUNCIL
(YEUNDUMU)**

**COMMUNITY MAP
YUWERLI
(YUWARLI)
123**