

— W —

— WW —

— S —

— SS —

— LV —

— HV —

WATER LINE

WATER RISING MAIN

SEWER LINE

SEWER RISING MAIN

ELECTRICITY (LV)

ELECTRICITY (HV)

APPROX POSITION

BUILDING CONSTRUCTED SINCE  
DATE OF PHOTOGRAPHY


LAND EXCLUDED FROM DEVELOPMENT  
\* NOTE EXPLAINING EXCLUSION

BUILDING BEYOND ECONOMIC REPAIR

NOTE: The position of all services is approximate only.

CORRECTIONS/UPDATES

LAND USE PLANNING  
Indigenous Infrastructure Unit  
Dept of Planning and Infrastructure  
GPO Box 1680 DARWIN NT 0801  
TEL: (08) 8924 7765 FAX:(08) 8924 7773

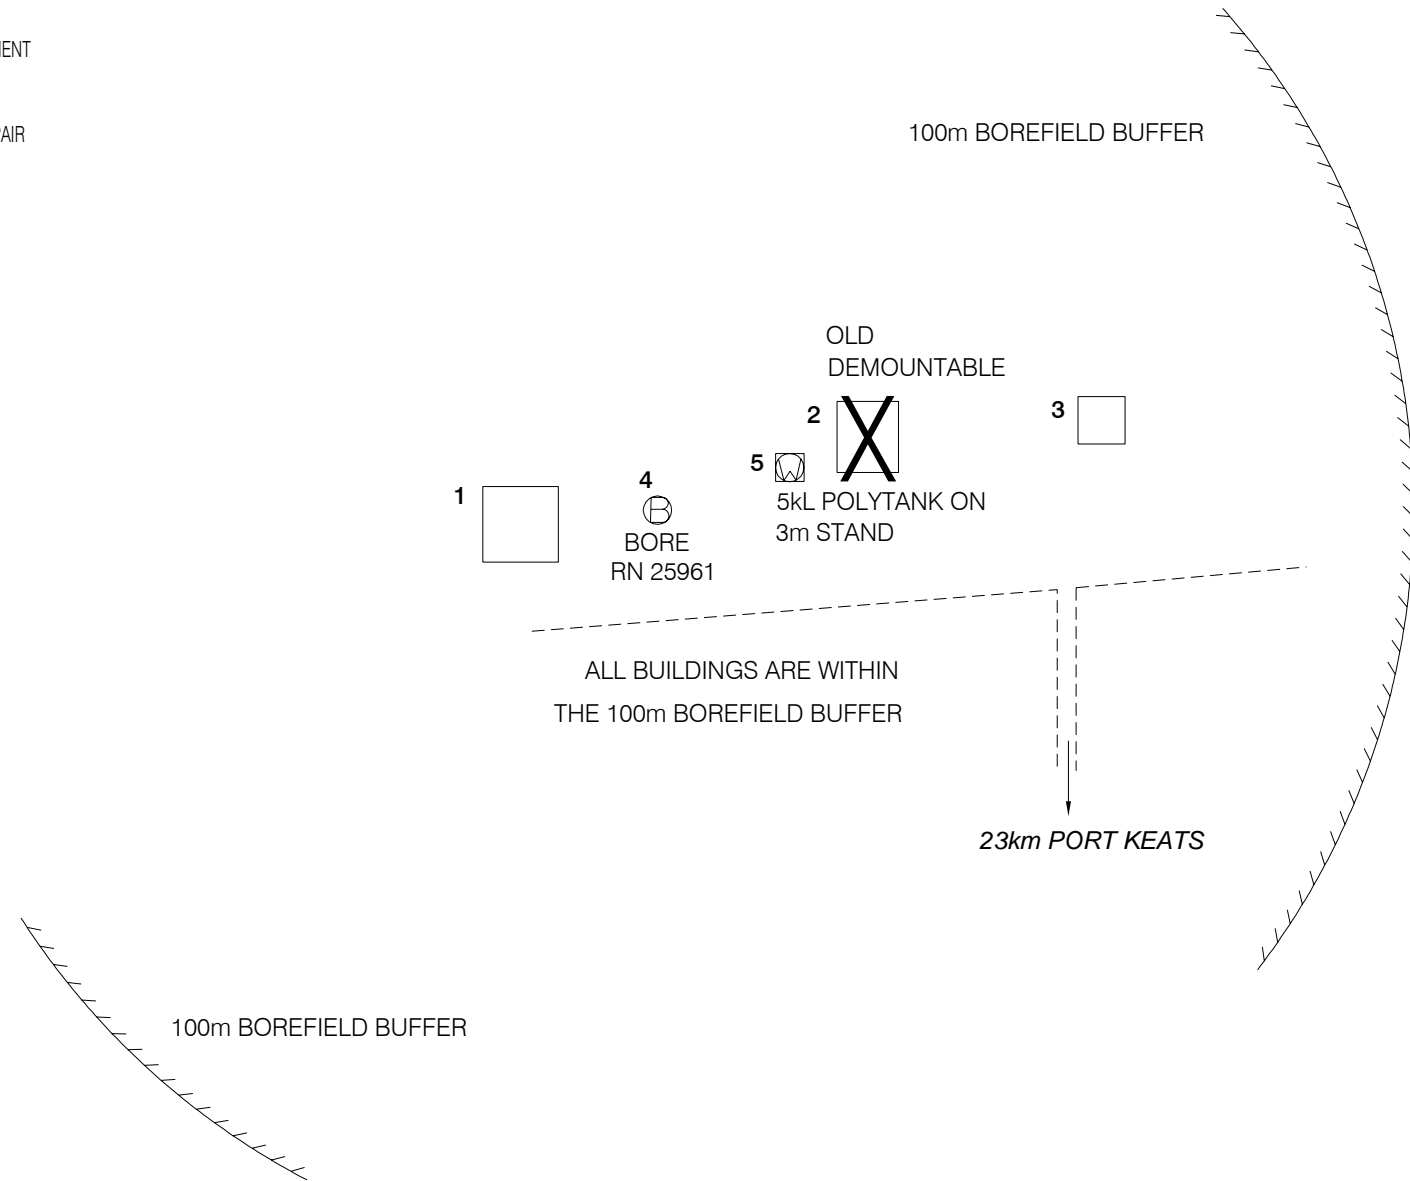

LAND AVAILABLE FOR FUTURE DEVELOPMENT

←

SERVICED SITE  
50m (diam.)

→

Denotes Service Required  
W = WATER / S = SEWER  
R = ROAD / E = ELECTRICITY

**Northern Territory Government**  
Department of Planning and Infrastructure

SCALE 1:1000

20 10 0 20 40

Metres

PREPARED BY DEPARTMENT OF PLANNING AND INFRASTRUCTURE

© NORTHERN TERRITORY OF AUSTRALIA

REFERENCE DRAWINGS

SURVEYED : 12/1997

AMENDMENTS			
No.	Date	Description	Authorised
1	DEC 97	SURVEY UPDATE BY KYMPEN PTY LTD	M. EAST
2	DEC '05	LOTS 4 & 5 ALLOCATED.	T.COOPER
		PLAN LAST UPADTED BY DAF 17/01/2006.	

THAMARRURR REGIONAL COUNCIL INC.

COMMUNITY MAP  
DITCHI

310