


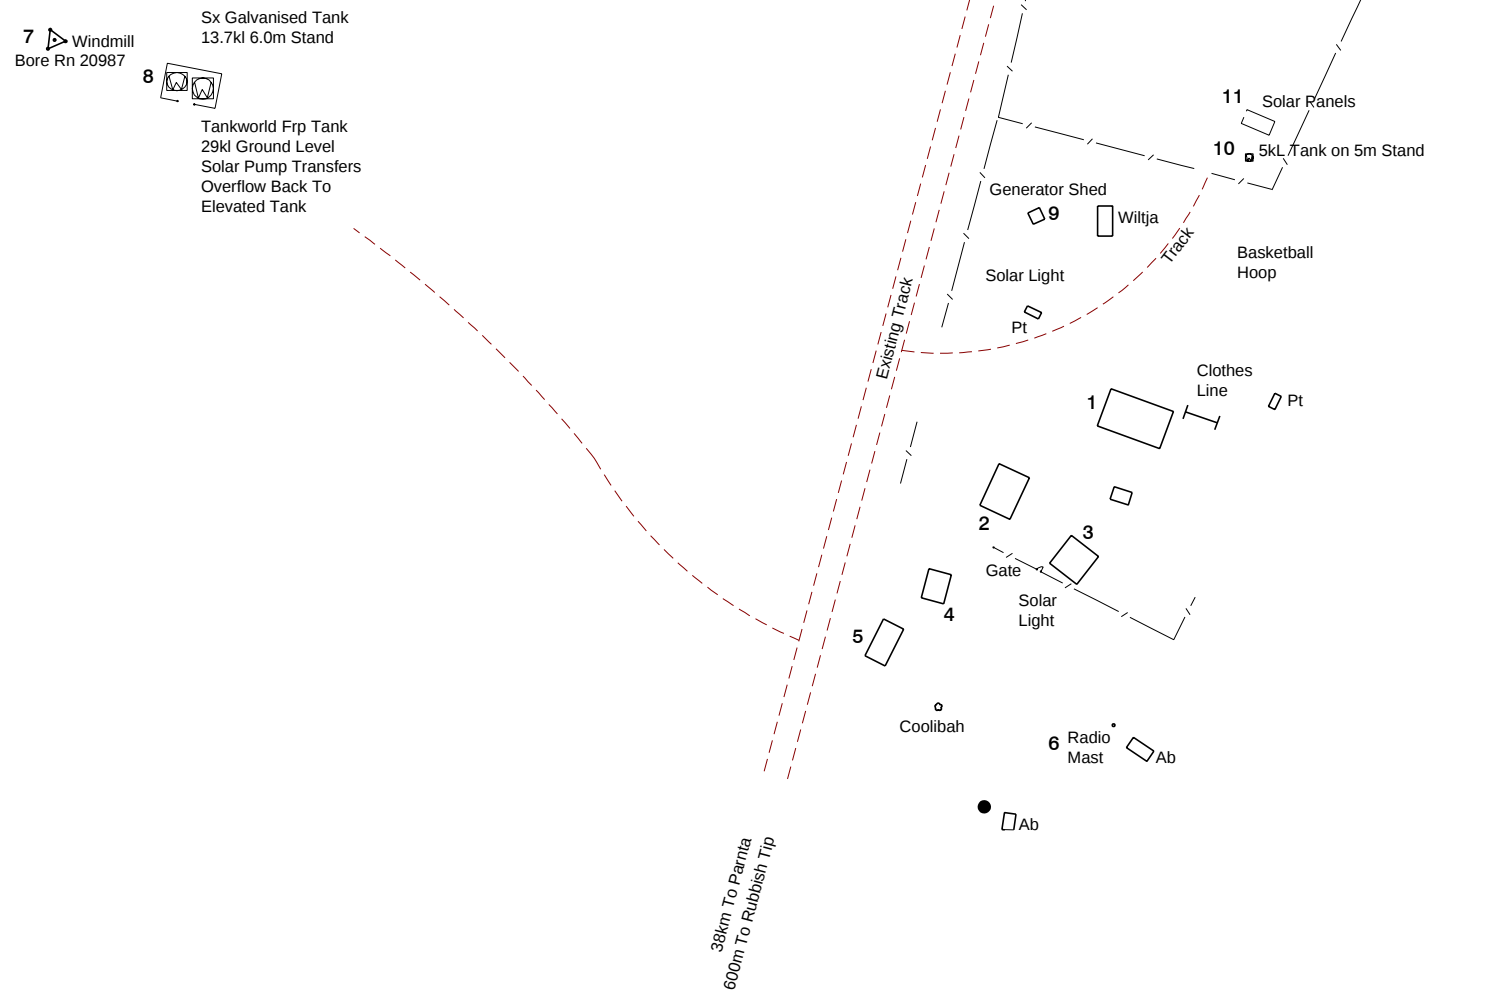

LEGEND

W

WW

S

SS

LV

HV

WATER LINE

WATER RISING MAIN

SEWER LINE

SEWER RISING MAIN

ELECTRICITY (LV)

ELECTRICITY (HV)

APPROX POSITION

BUILDING CONSTRUCTED SINCE

DATE OF PHOTOGRAPHY

LAND EXCLUDED FROM DEVELOPMENT

* NOTE EXPLAINING EXCLUSION

BUILDING BEYOND ECONOMIC REPAIR

NOTE: The position of all services is approximate only.

CORRECTIONS/UPDATES

LAND USE PLANNING
Indigenous Infrastructure Unit
Dept of Planning and Infrastructure
GPO Box 1680 DARWIN NT 0801
TEL: (08) 8924 7765 FAX:(08) 8924 7773

WULAIN HOMELANDS
COUNCIL
(LAJAMANU)

COMMUNITY MAP
LUL-TJU
(LUTTJU)
614

N

30

15

0

30

60

Metres

Northern Territory Government

Department of Planning and Infrastructure

PREPARED BY DEPARTMENT OF PLANNING AND INFRASTRUCTURE

© NORTHERN TERRITORY OF AUSTRALIA

REFERENCE DRAWINGS

SURVEYED :

AMENDMENTS			
No.	Date	Description	Authorised
1	SEP '05	LOTS 6 - 11 ALLOCATED + MINOR AMENDMENTS.	C.ROLLINSON
2			
3			
		PLAN LAST UPDATED DAF 29/09/2005.	