



NOTES:

1. ALL WORK MUST BE UNDERTAKEN IN ACCORDANCE WITH THE STANDARD SPECIFICATION FOR SUBDIVISIONS ALONG WITH PROJECT SPECIFIC AMENDMENTS.
2. ALL DIMENSIONS ARE IN MILLIMETRES UNLESS NOTED OTHERWISE.
3. ALL LINEMARKINGS AND SIGNAGE MUST COMPLY WITH AS1742 AND DIPL STANDARD DRAWINGS. RRPMs AND GUIDEPOSTS MAY ALSO BE REQUIRED IN PROJECT SPECIFIC CIRCUMSTANCES.
4. EXTEND PAVEMENT UNDER KERB 75mm MINIMUM THICKNESS AND MIN 300mm BEHIND BACK OF KERB.
5. SERVICE CORRIDORS ARE SHOWN ON ONE SIDE OF STREET RESERVE FOR ILLUSTRATION PURPOSES; HOWEVER, THE NOMINATED SERVICE CORRIDORS EXIST ON BOTH SIDES OF THE STREET RESERVE AND ACTUAL SERVICES MAY BE LOCATED ON ONE OR BOTH SIDES OF THE ROAD, AS APPLICABLE.
6. PROVIDE 100mm TOPSOIL AND GRASS TO ALL VERGES AND MEDIANS, OR ALTERNATIVE LANDSCAPING TREATMENT.
7. REFER PROJECT DRAWINGS FOR EARTHWORKS, SUBGRADE PREPARATION, PAVEMENT MATERIALS AND WEARING SURFACE SPECIFICATIONS.
8. FOR STREET NETWORK PLANNING, HIERARCHY SELECTION CRITERIA AND DESIGN BASIS REQUIREMENTS, REFER TO PART 1 SUBDIVISION DEVELOPMENT GUIDELINES.
9. AS CONSTRUCTED CROSSFALL ON FOOTPATHS MUST NOT EXCEED 2.5% (1:40) INCLUDING LEVEL TOLERANCES IN PART 4 STANDARD SPECIFICATION FOR SUBDIVISIONS.
10. LANDSCAPING CORRIDORS IN VERGES SHOULD BE WIDENED WHERE PRACTICABLE TO A DESIRABLE WIDTH OF 1500, SUBJECT TO AUTHORITY APPROVALS. WHERE FOOTPATHS ARE NOMINATED ON ONE SIDE OF THE STREET ONLY, WATER SHOULD IDEALLY BE NOMINATED ON THE OTHER SIDE OF THE STREET TO MAXIMISE LANDSCAPING CORRIDOR.

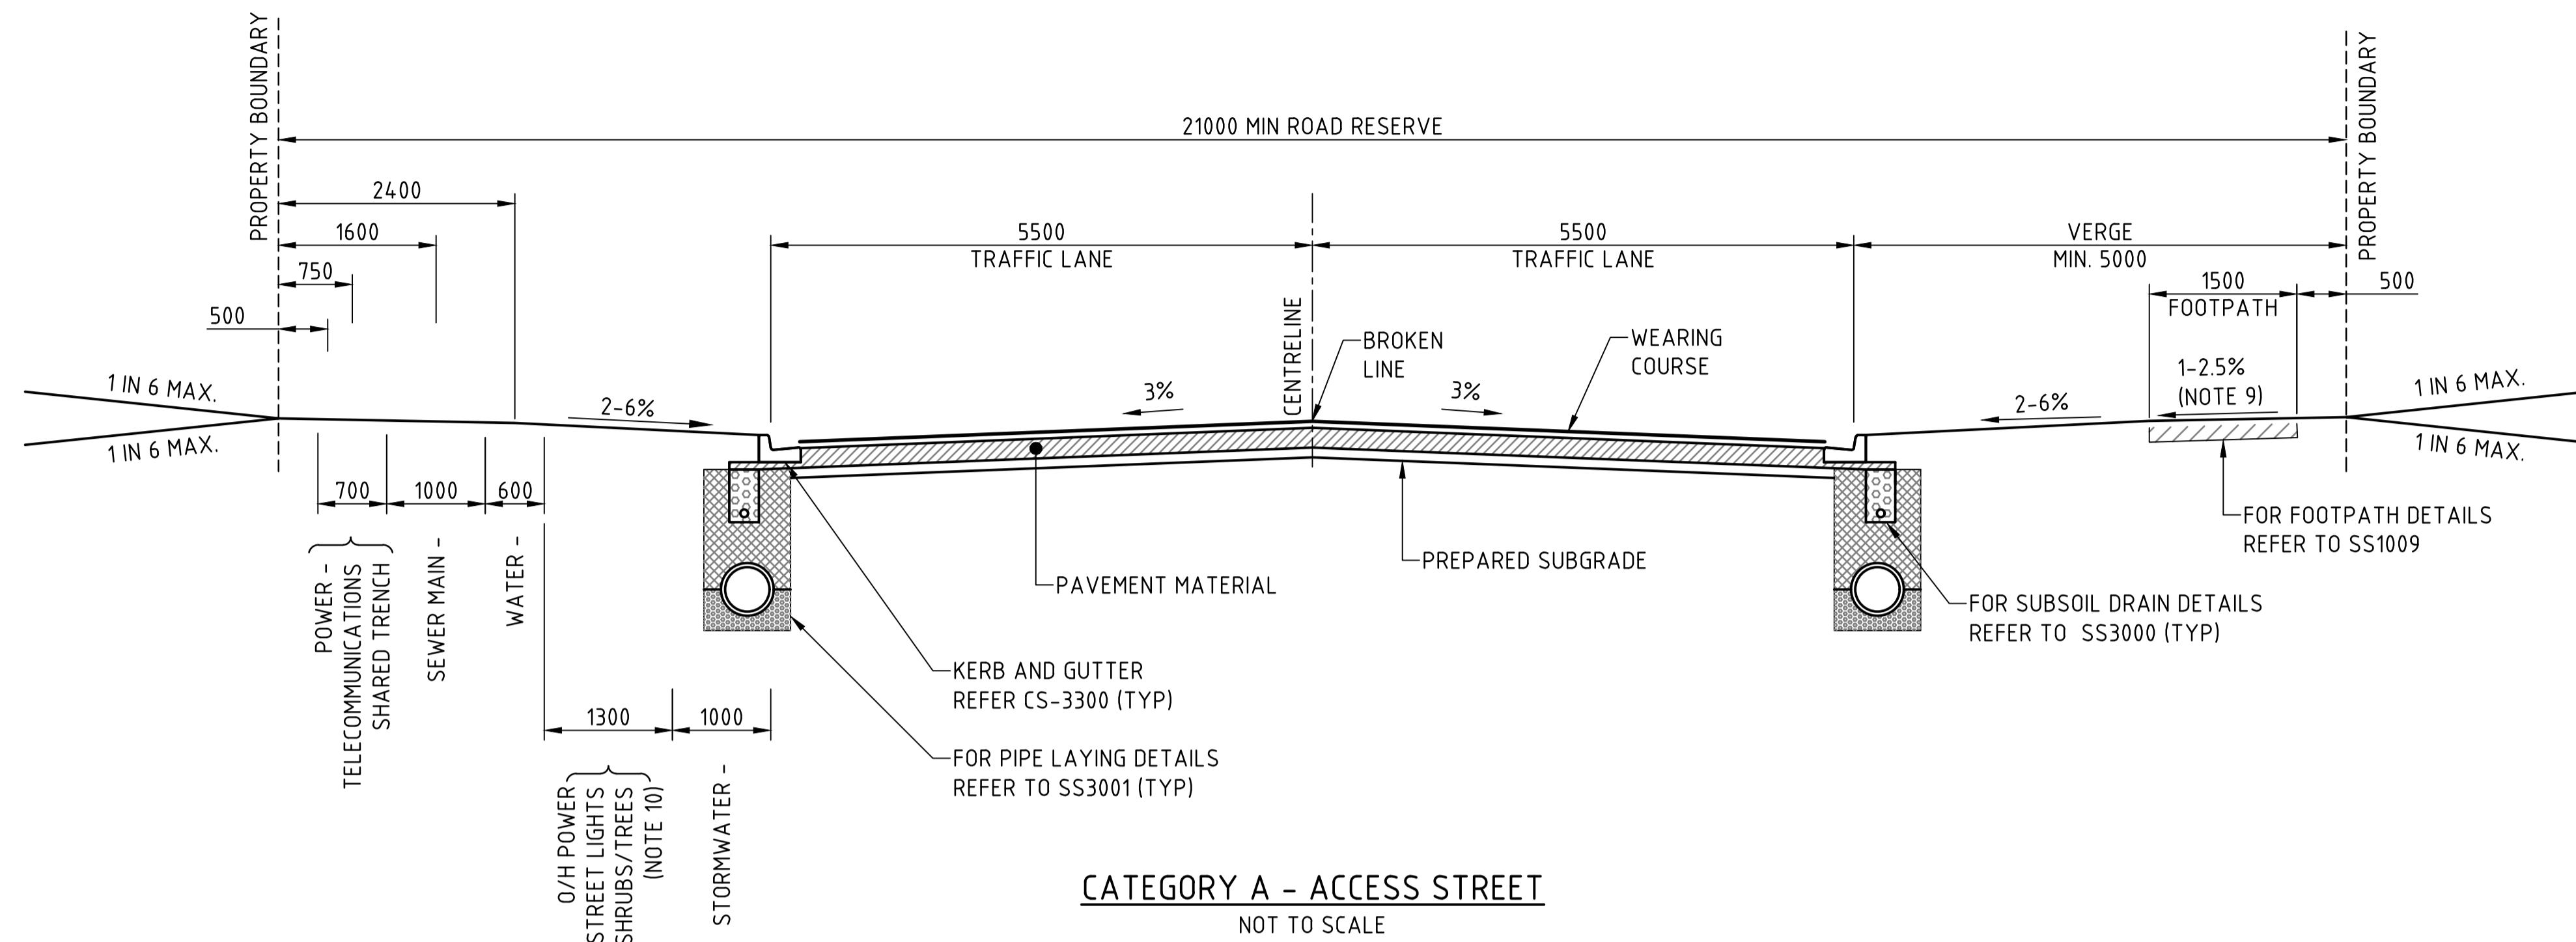

CATEGORY A - ACCESS STREET
NOT TO SCALE

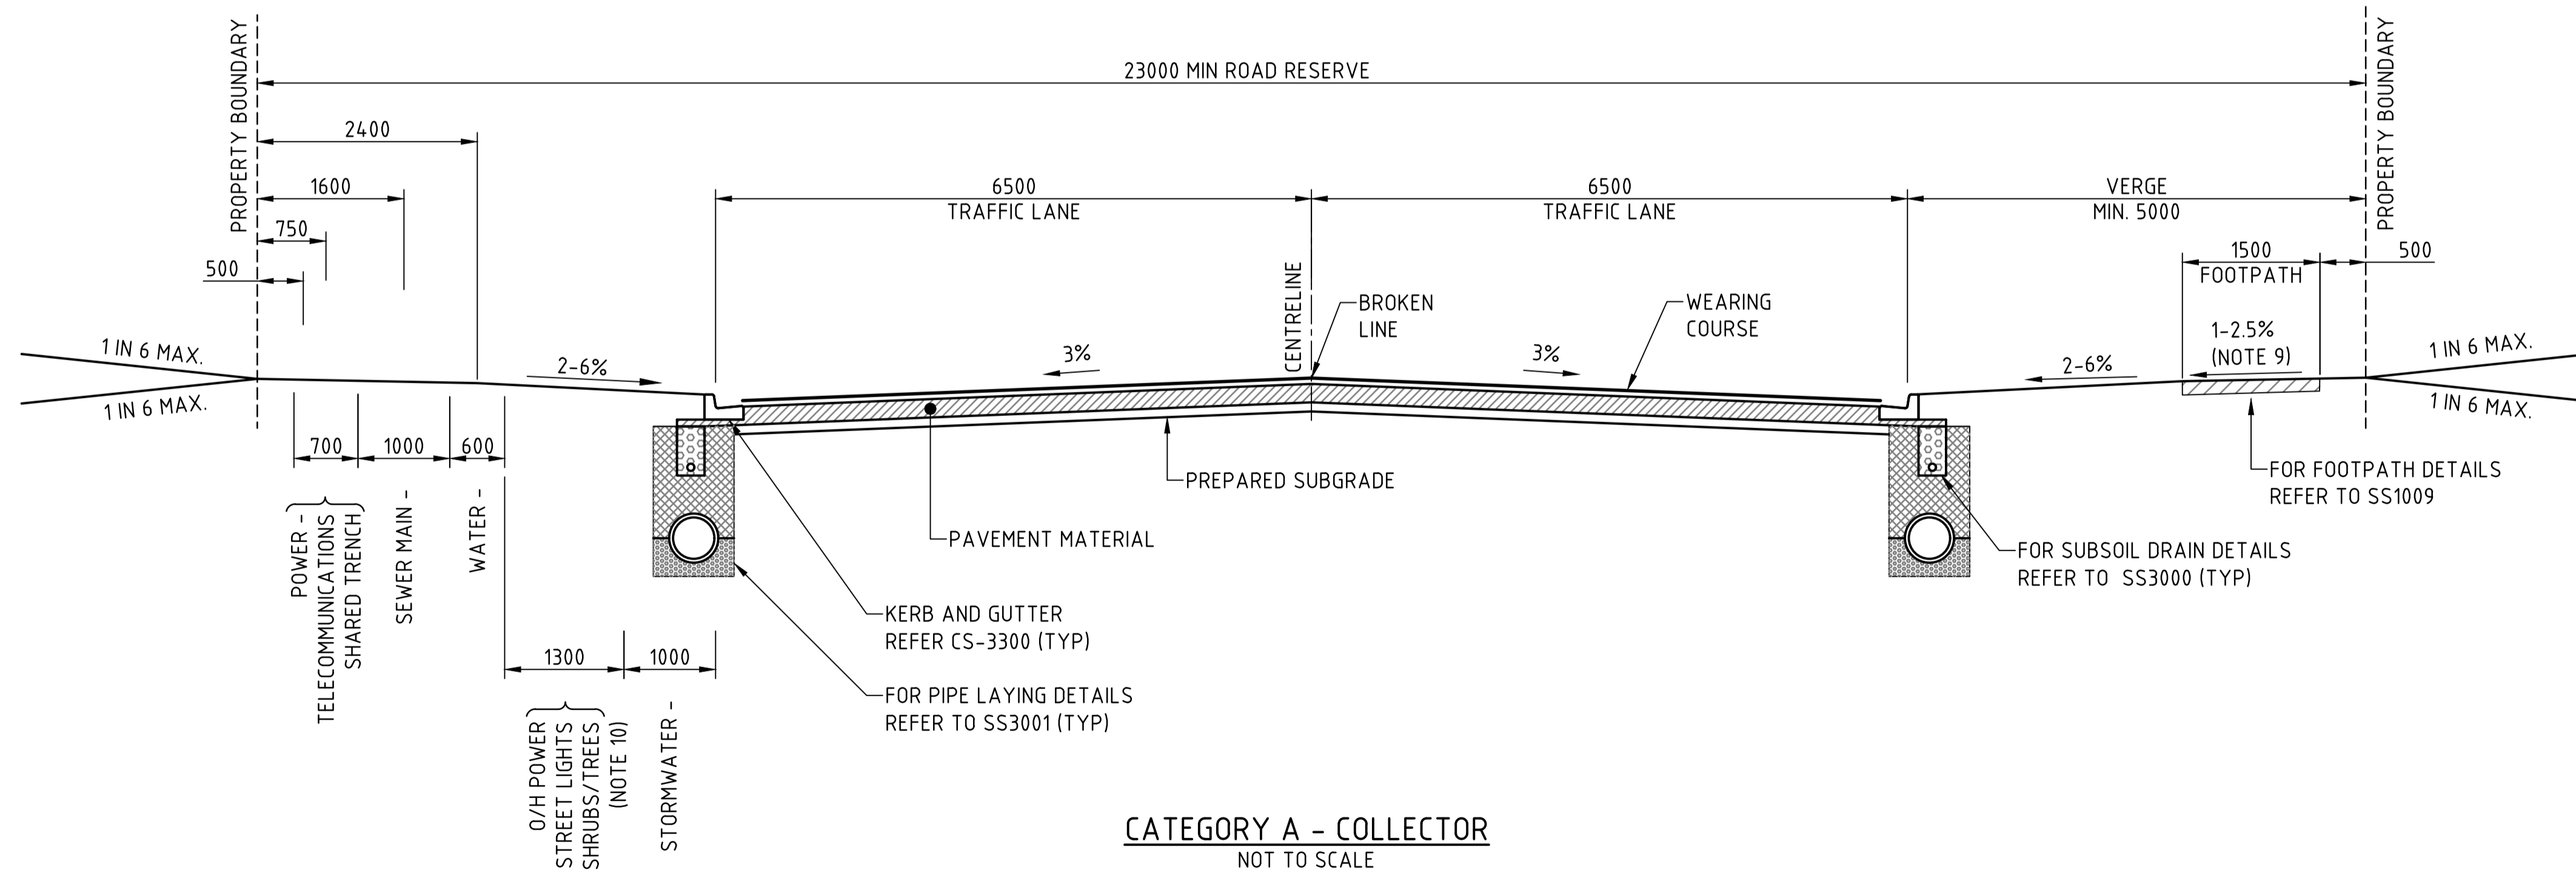

CATEGORY A - COLLECTOR
NOT TO SCALE

No.	AMENDMENT DESCRIPTION	DATE	INIT.	DEPT/COMPANY
2	RE-ISSUED AS A STANDARD DRAWING	JUNE 24	JCM	BYRNE
1	RE-ISSUED AS A STANDARD DRAWING	APR 23	KS	BYRNE
0	ISSUED AS A STANDARD DRAWING	AUG 20	KS	BYRNE

Drawn	KS	Checked	PB
Date:	AUGUST 2020	Date:	AUGUST 2020
Designed	PB	Checked	SPB
Date:	AUGUST 2020	Date:	AUGUST 2020
	Design Project Leader		NTG Project Manager
	SPB		N/A
Date:	AUGUST 2020	Date:	AUGUST 2020



SUBDIVISION DEVELOPMENT GUIDELINES STANDARD DRAWINGS				
STREETS AND PATHWAYS				
STREET HIERARCHY - CATEGORY A				
INDUSTRIAL - SET TYPE 1				
NTG Project No.	NTG Asset No.	Sheet Reference	NTG Drawing No.	Amendment
-	-	4 OF 4	SS1003	2