



NOTES:
1. REFER SS3003 FOR NOTES.

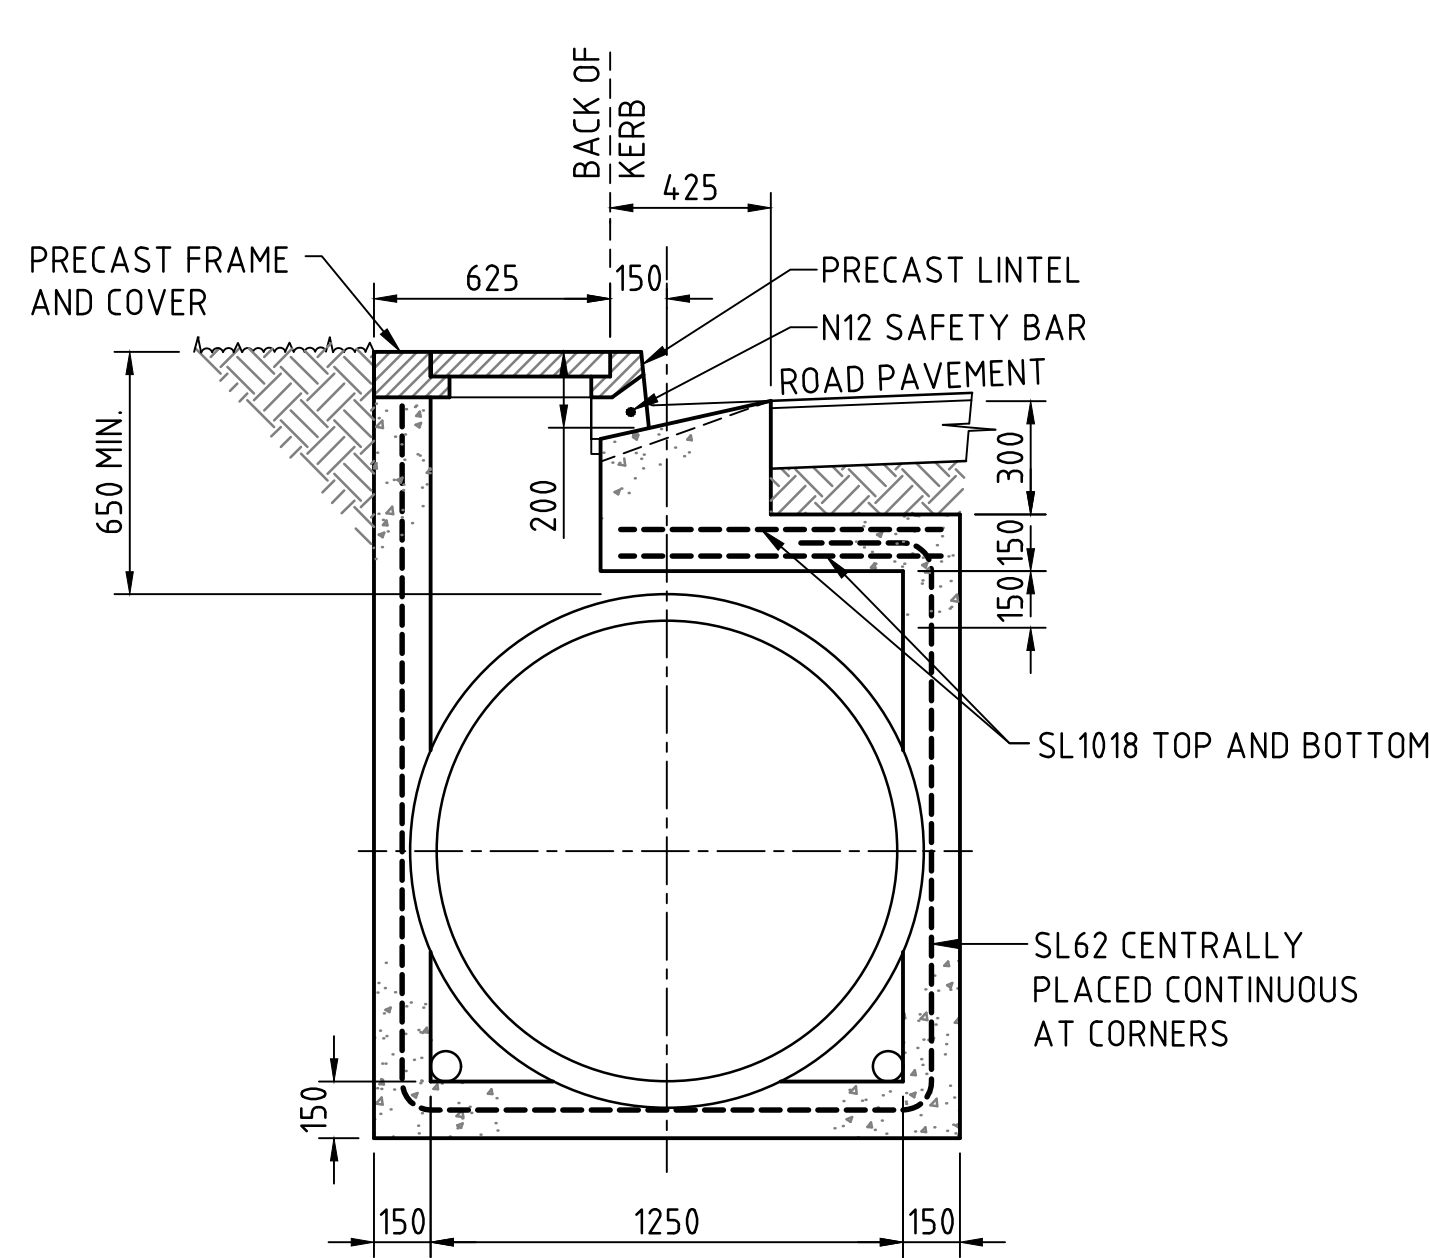


TYPICAL SECTION TYPE C
NOT TO SCALE

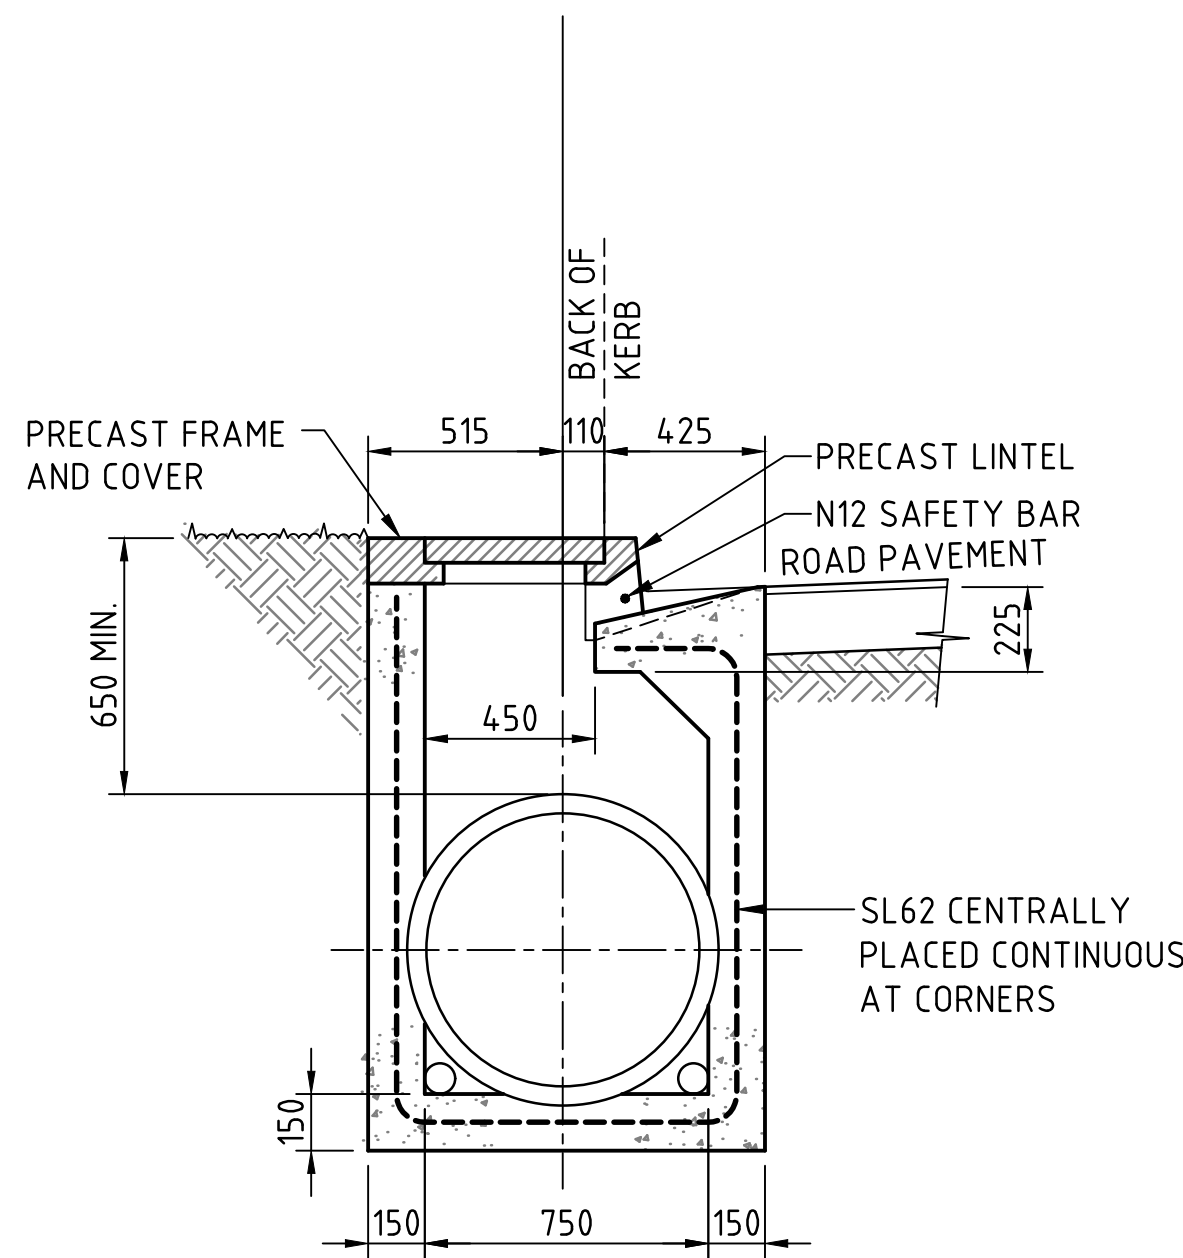


TYPICAL SECTION TYPE B
NOT TO SCALE

TABLE

PIT TYPES AND CORRESPONDING PIPE SIZES			
PIT TYPE	RANGE OF PIPE SIZES	BACK OF KERB OFFSET TO PIPE C.L.	PIT WIDTH
A	375 AND 450	REFER TO SS3003	
B	525 TO 750	110 BEHIND	770
C	825 TO 1200	150 IN FRONT	1250
D	1350 TO 1650	375 IN FRONT	1700
E	1800 TO 2100	675 IN FRONT	2150
LENGTH OF ALL PITS AS DETAILED = 900			

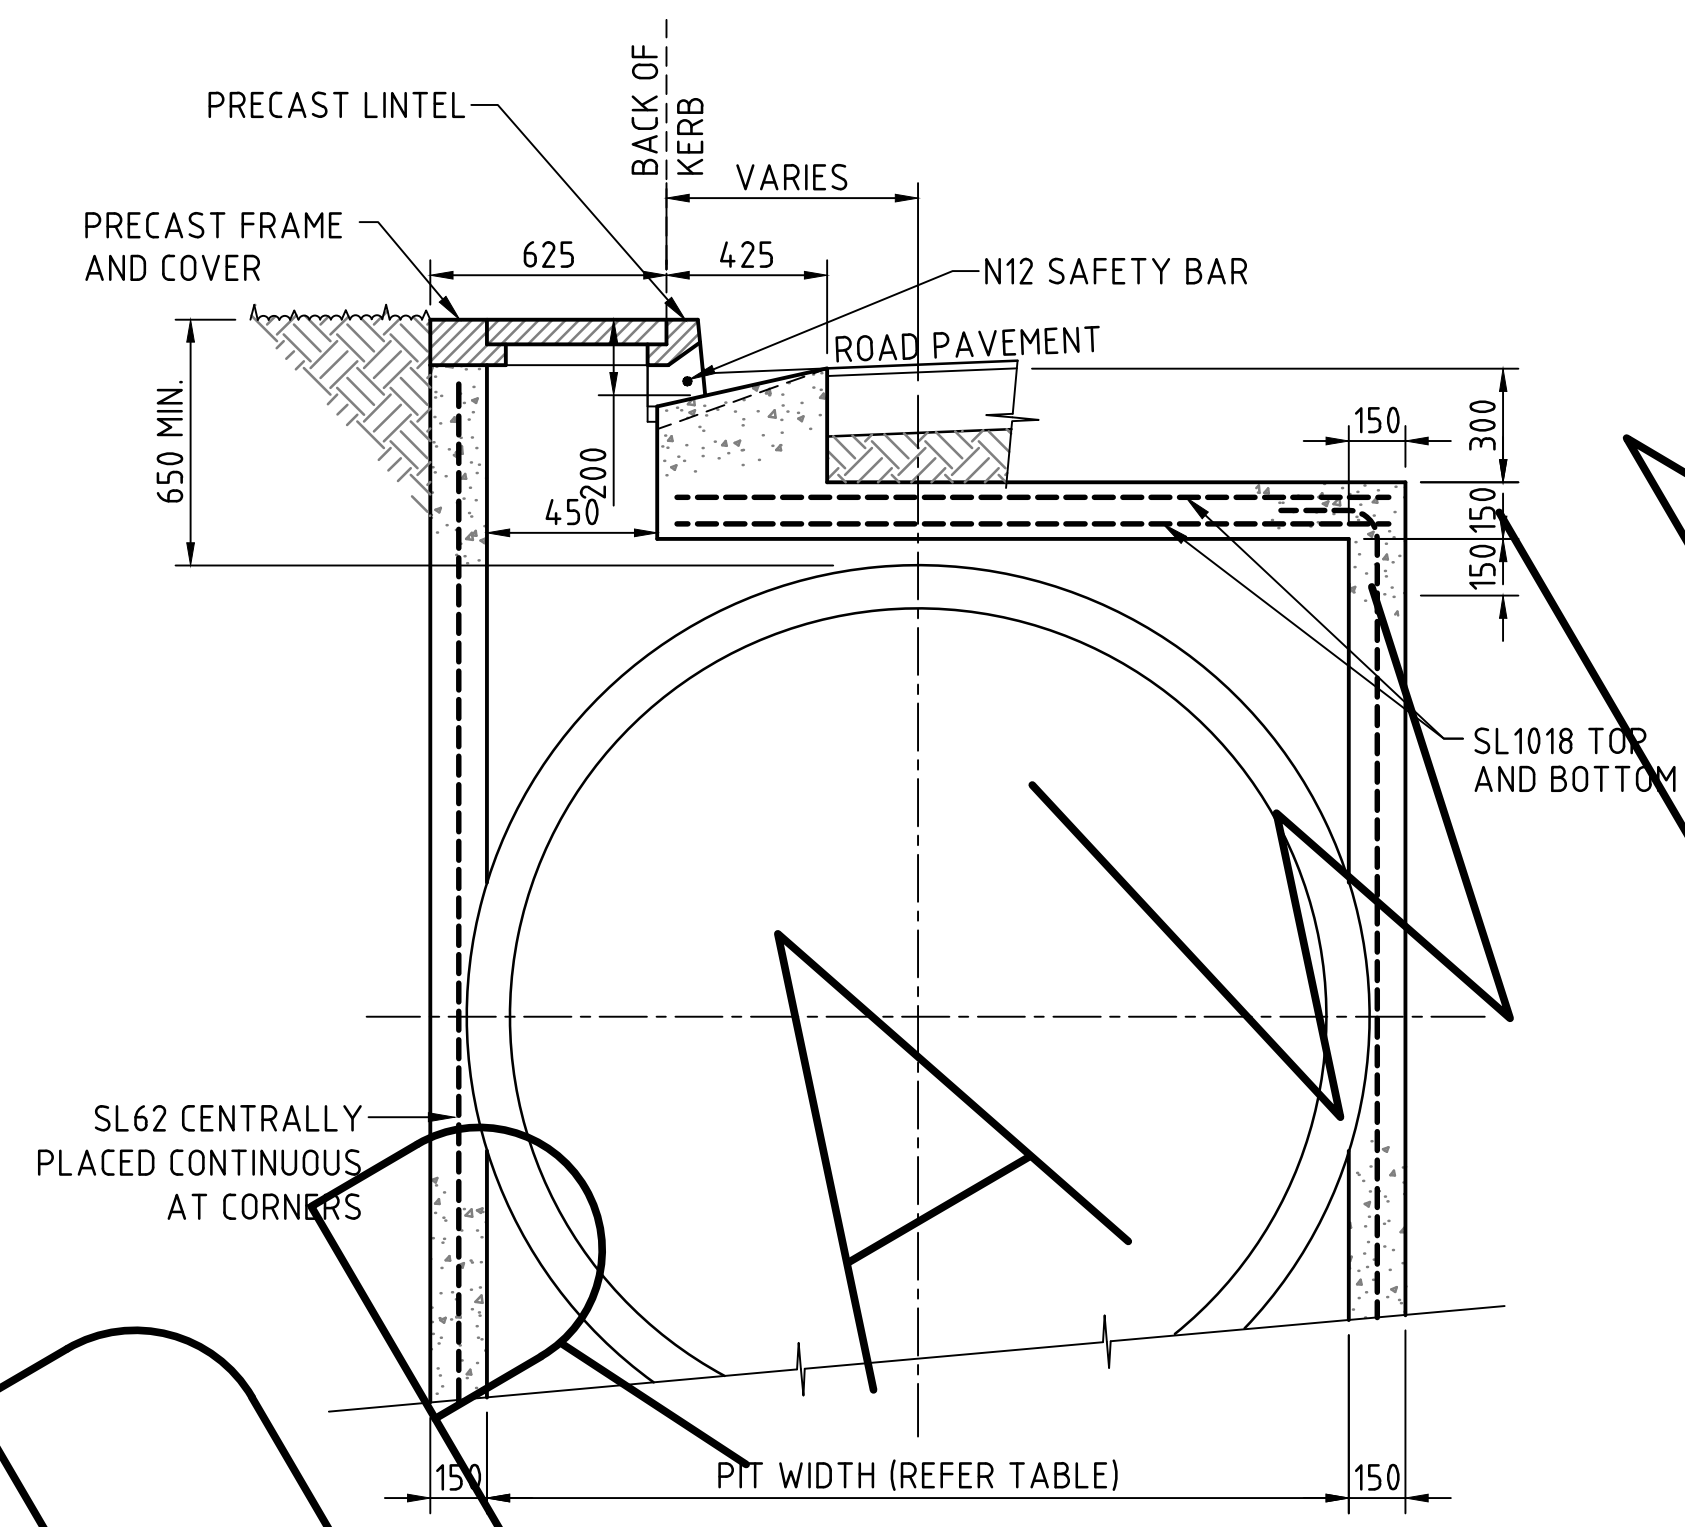

TYPICAL SECTION TYPE D-E
NOT TO SCALE

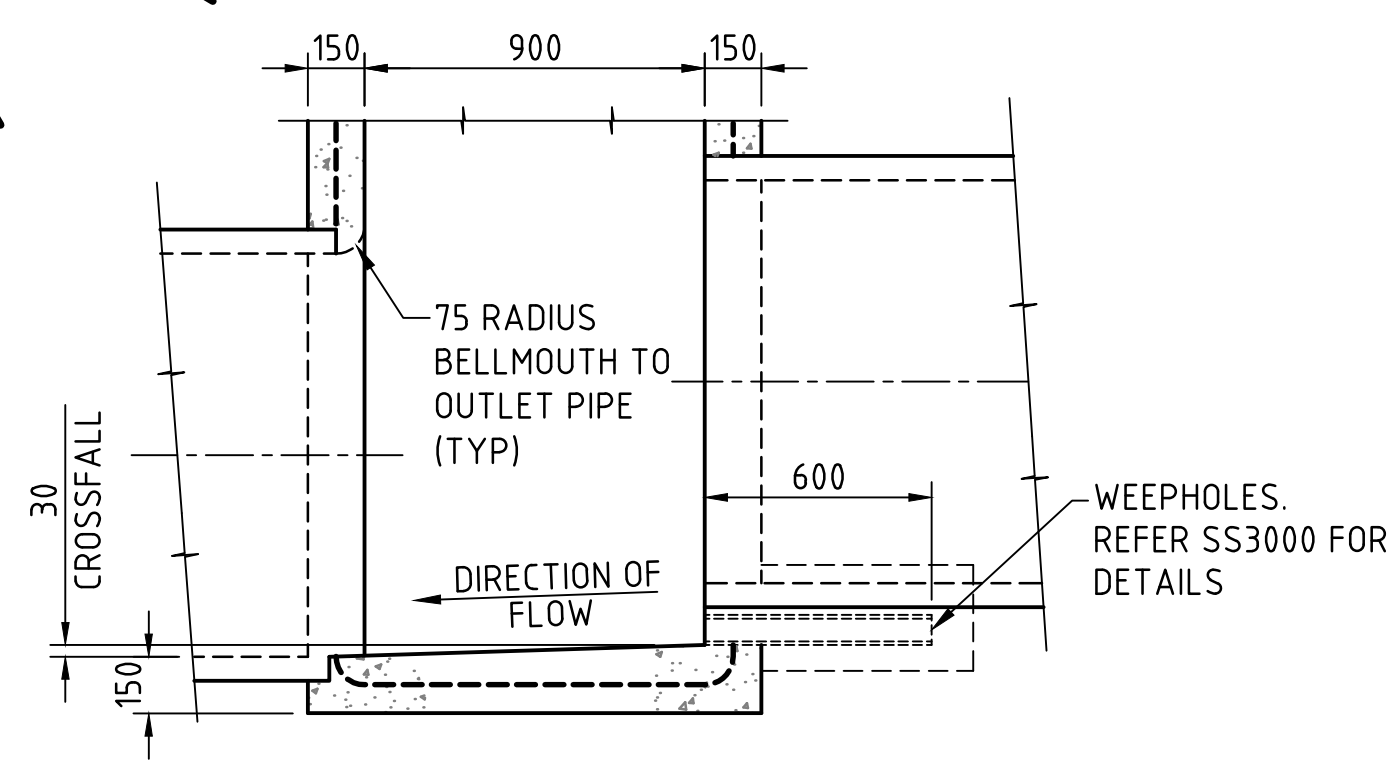

TYPICAL SECTION ALONG GRADE
NOT TO SCALE

No.	AMENDMENT DESCRIPTION	DATE	INIT.	DEPT/COMPANY
1	RE-ISSUED AS A STANDARD DRAWING	APR 23	KS	BYRNE
0	ISSUED AS A STANDARD DRAWING	AUG 20	KS	BYRNE

Drawn KS Date: AUGUST 2020	Checked PB Date: AUGUST 2020
Designed PB Date: AUGUST 2020 Design Project Leader	Checked SPB Date: AUGUST 2020 NTG Project Manager
SPB Date: AUGUST 2020	N/A Date: AUGUST 2020



SUBDIVISION DEVELOPMENT GUIDELINES STANDARD DRAWINGS
STORMWATER DRAINAGE

STANDARD SIDE ENTRY PIT
TYPE B TO E DETAILS

NTG Project No.	NTG Asset No.	Sheet Reference	NTG Drawing No.	Amendment	
-	-	2 OF 2	SS3004	1	A1