




NOTES:
1. REFER SS3005 FOR NOTES.

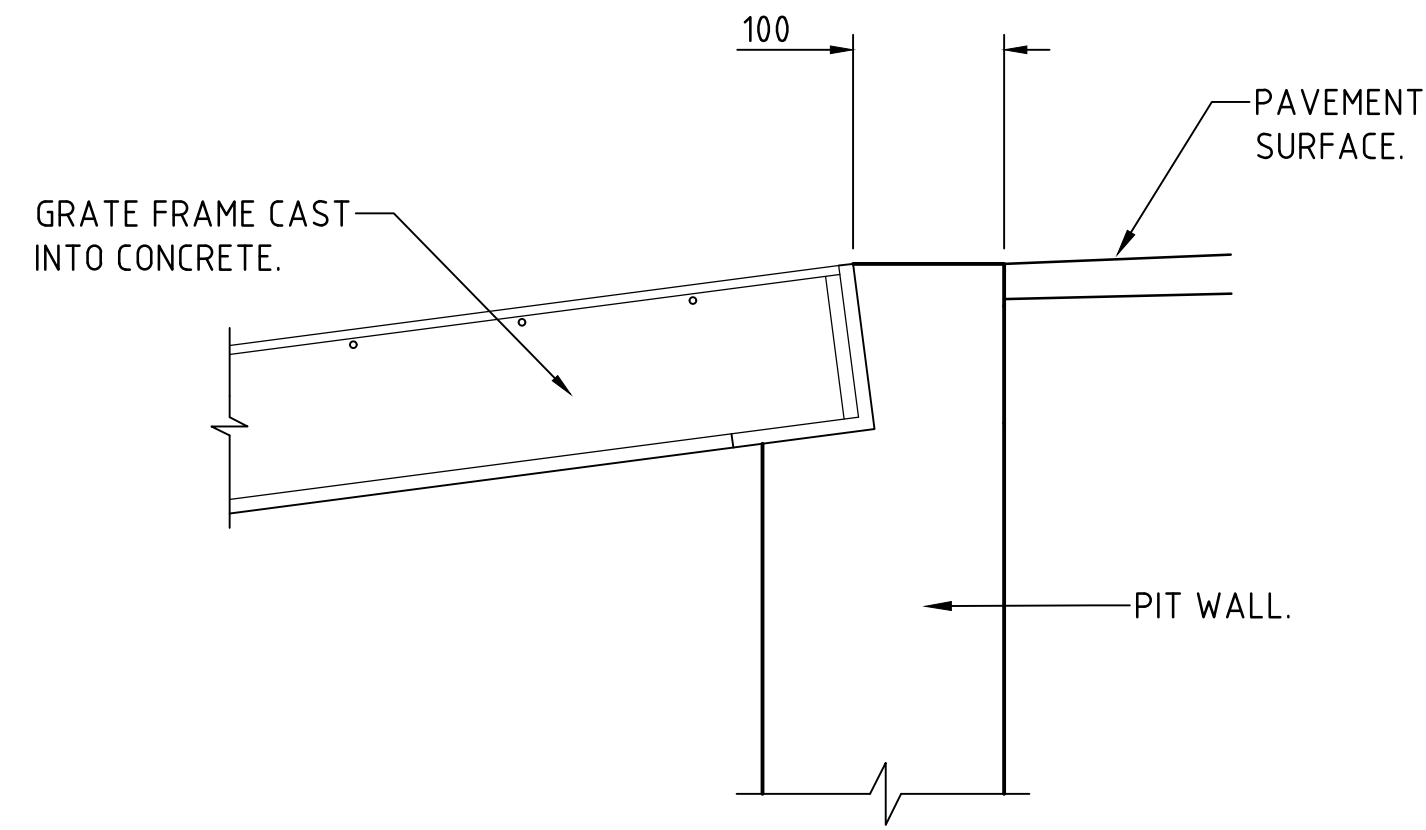


DETAIL A
REFER SS3005

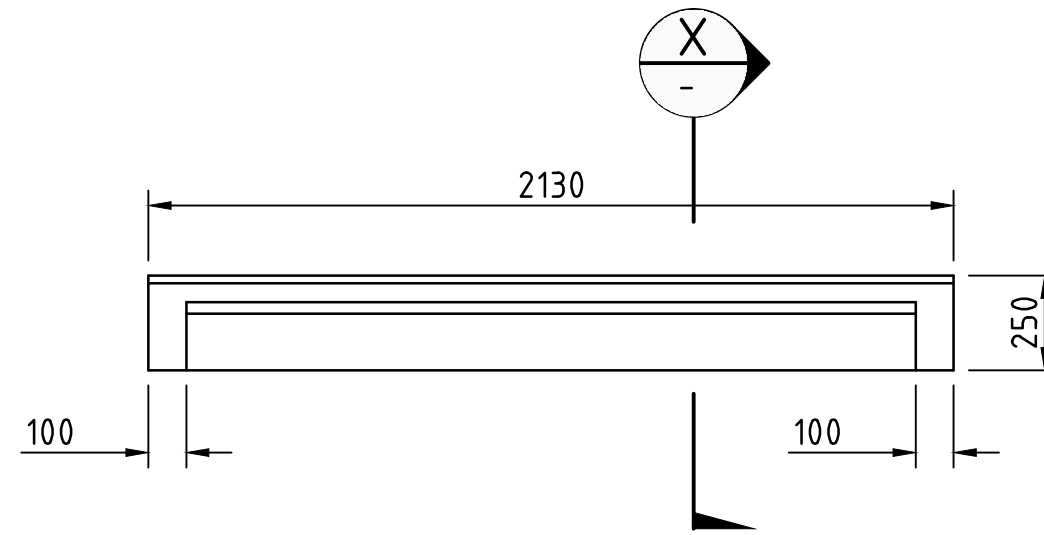


LINTEL K1
ELEVATION
NOT TO SCALE

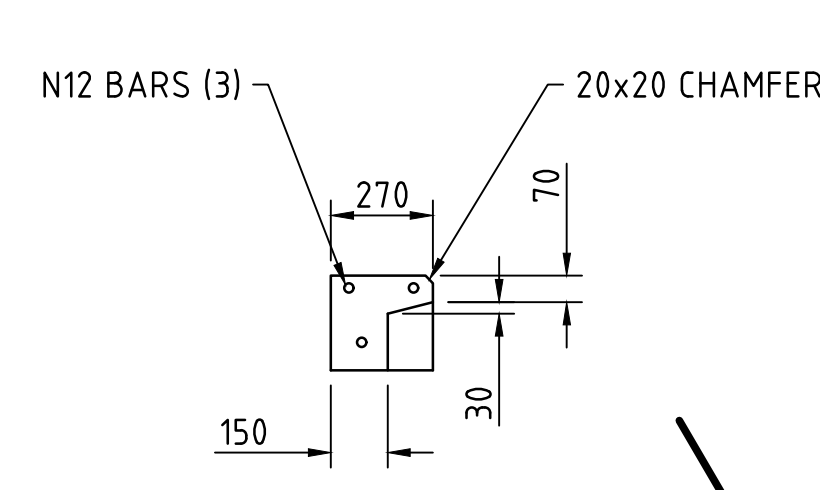


SECTION
NOT TO SCALE

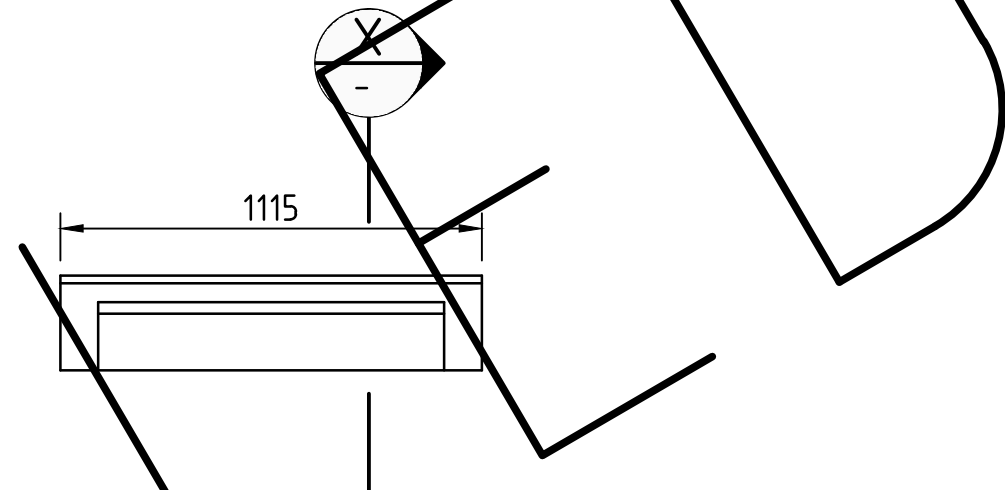


LINTEL K2
ELEVATION
NOT TO SCALE

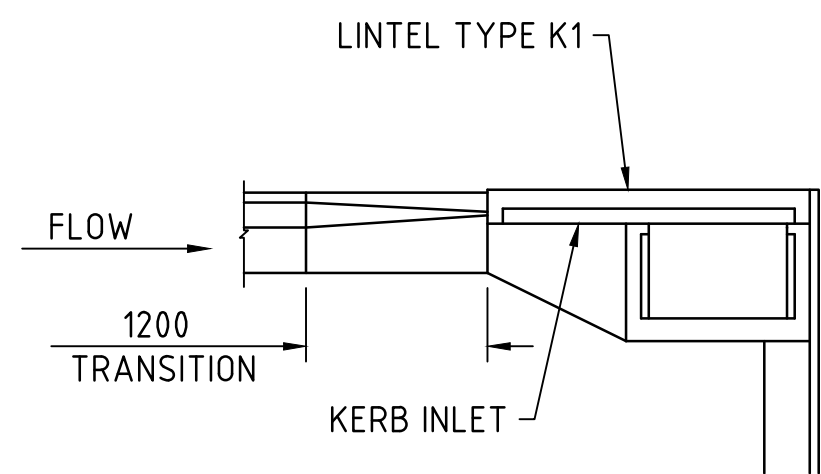


1BAY CORNER SEP

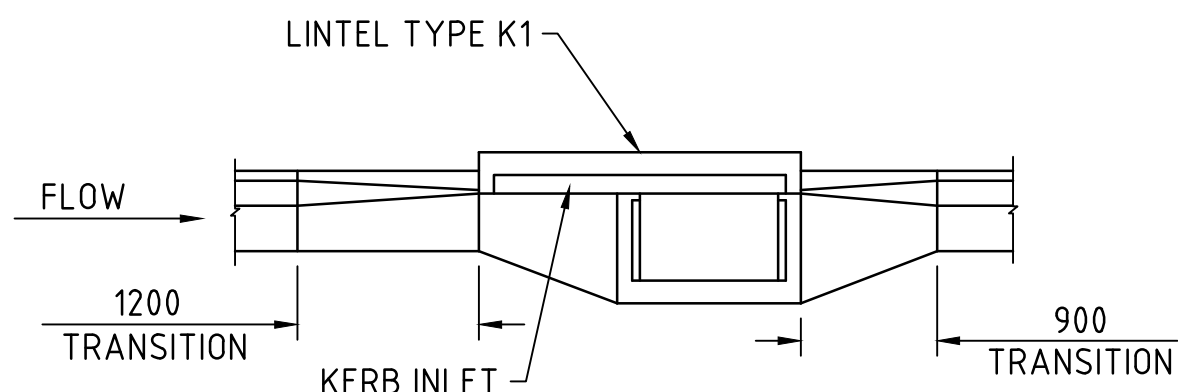


1BAY SEP ON GRADE

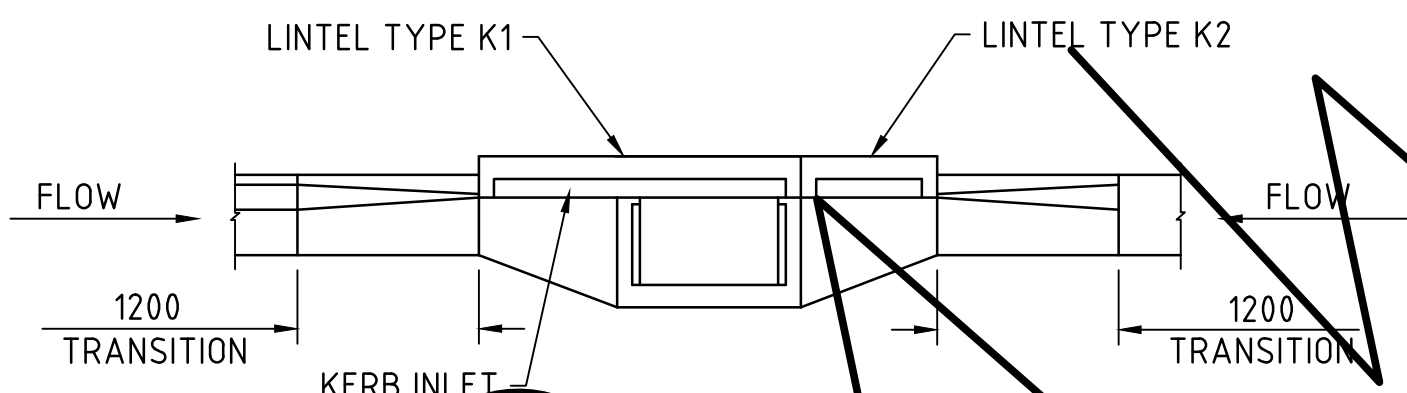


1BAY SEP IN SAG

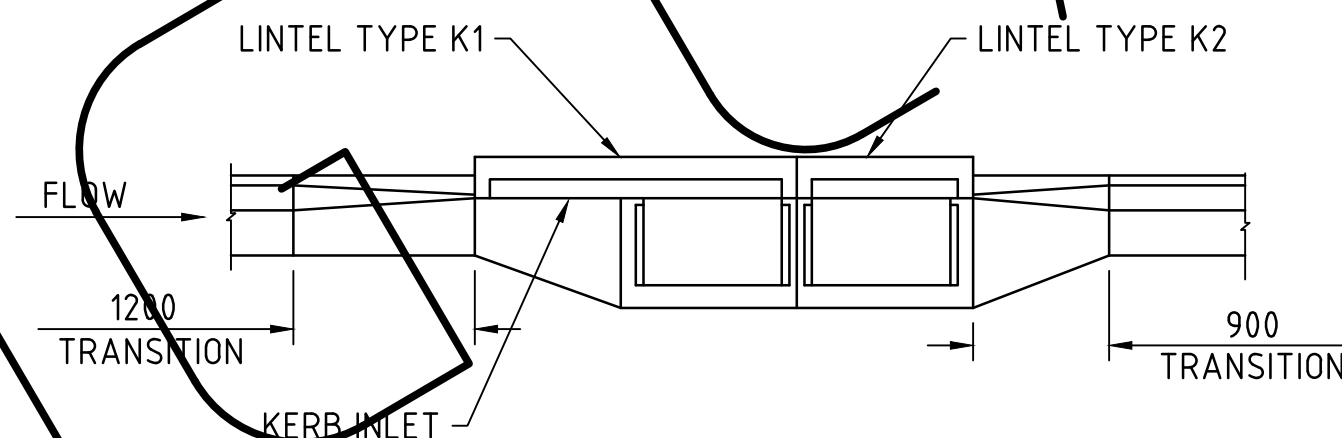


2BAY SEP ON GRADE

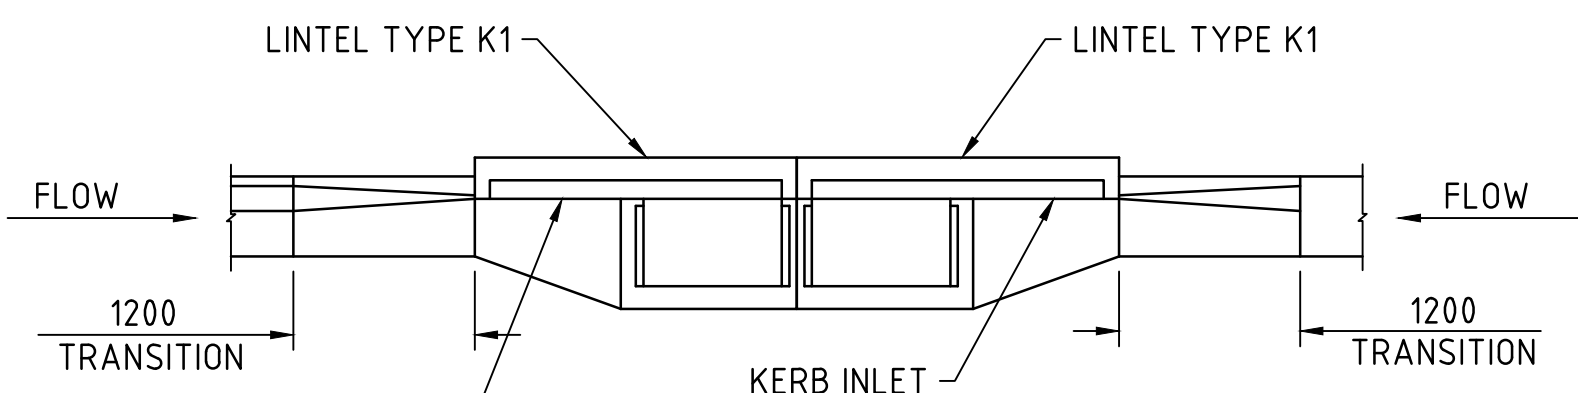

2BAY SEP IN SAG

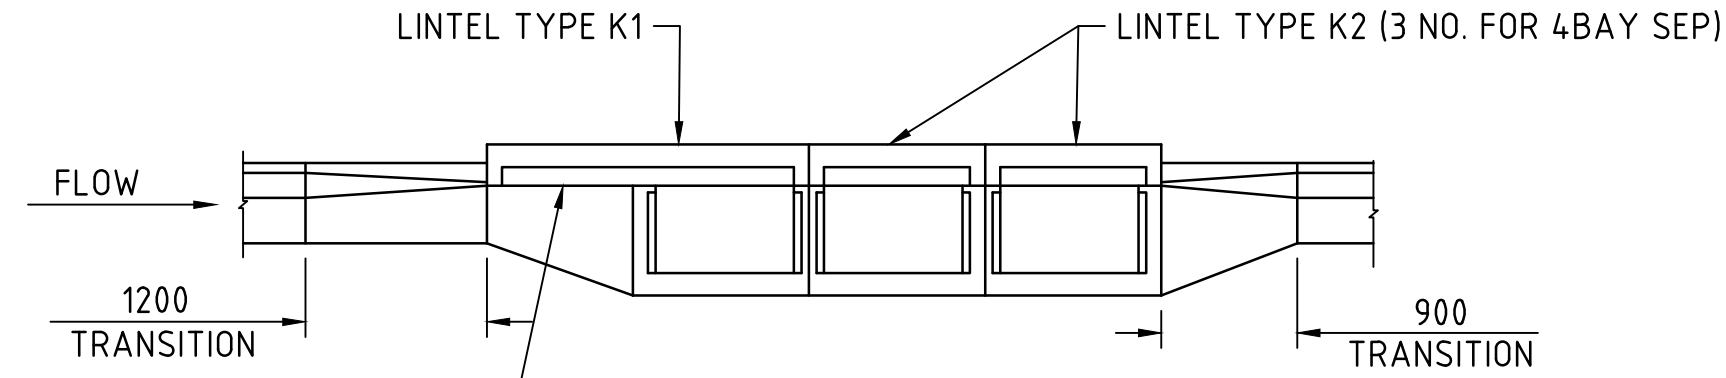

3BAY AND 4BAY SEP ON GRADE

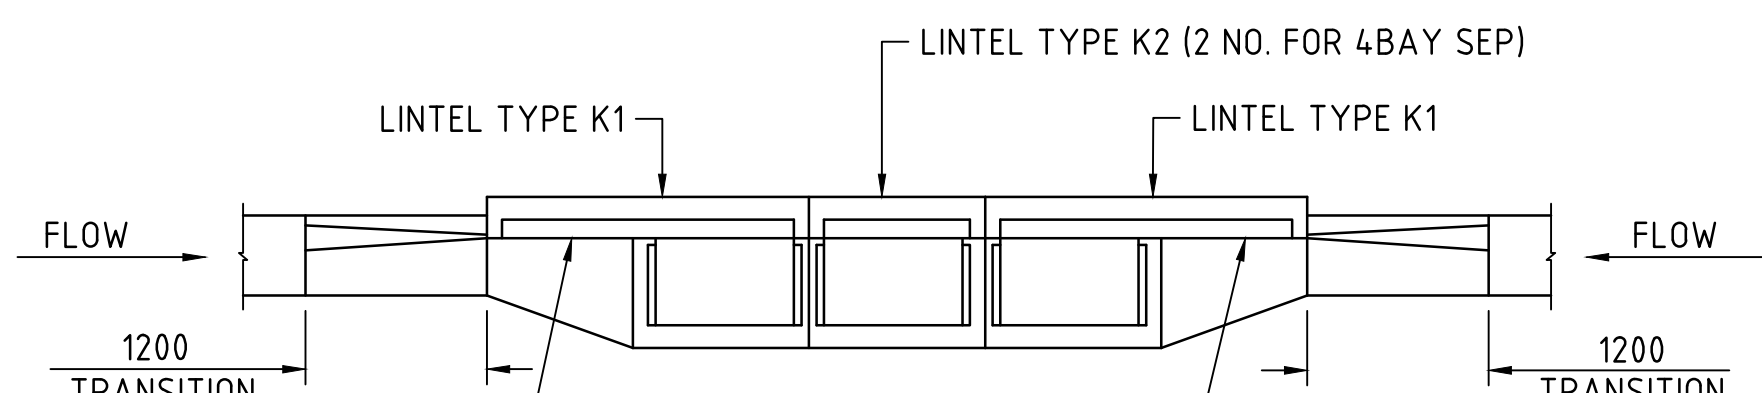

3BAY AND 4BAY SEP IN SAG

PIT ARRANGEMENT DETAILS

NOT TO SCALE
NOTE: TRANSITIONS ARE SHOWN FOR LAYBACK KERB
REFER SS3005 FOR TYPICAL KERB AND GUTTER TRANSITIONS

Drawn	KS	Checked	PB
Date:	AUGUST 2020	Date:	AUGUST 2020
Designed	PB	Checked	SPB
Date:	AUGUST 2020	Date:	AUGUST 2020
Design Project Leader	NTG Project Manager		
SPB	N/A		
Date:	AUGUST 2020	Date:	AUGUST 2020



SUBDIVISION DEVELOPMENT GUIDELINES STANDARD DRAWINGS
STORMWATER DRAINAGE

GRATED SIDE ENTRY PIT
LINTEL & PIT ARRANGEMENT DETAILS

NTG Project No.	NTG Asset No.	Sheet Reference	NTG Drawing No.	Amendment	
-	-	2 OF 3	SS3006	1	A1