


WARNING
BEWARE OF UNDERGROUND SERVICES
 The locations of underground services are approximate only
 and their exact position should be proven on site
 No guarantee is given that all existing services are shown

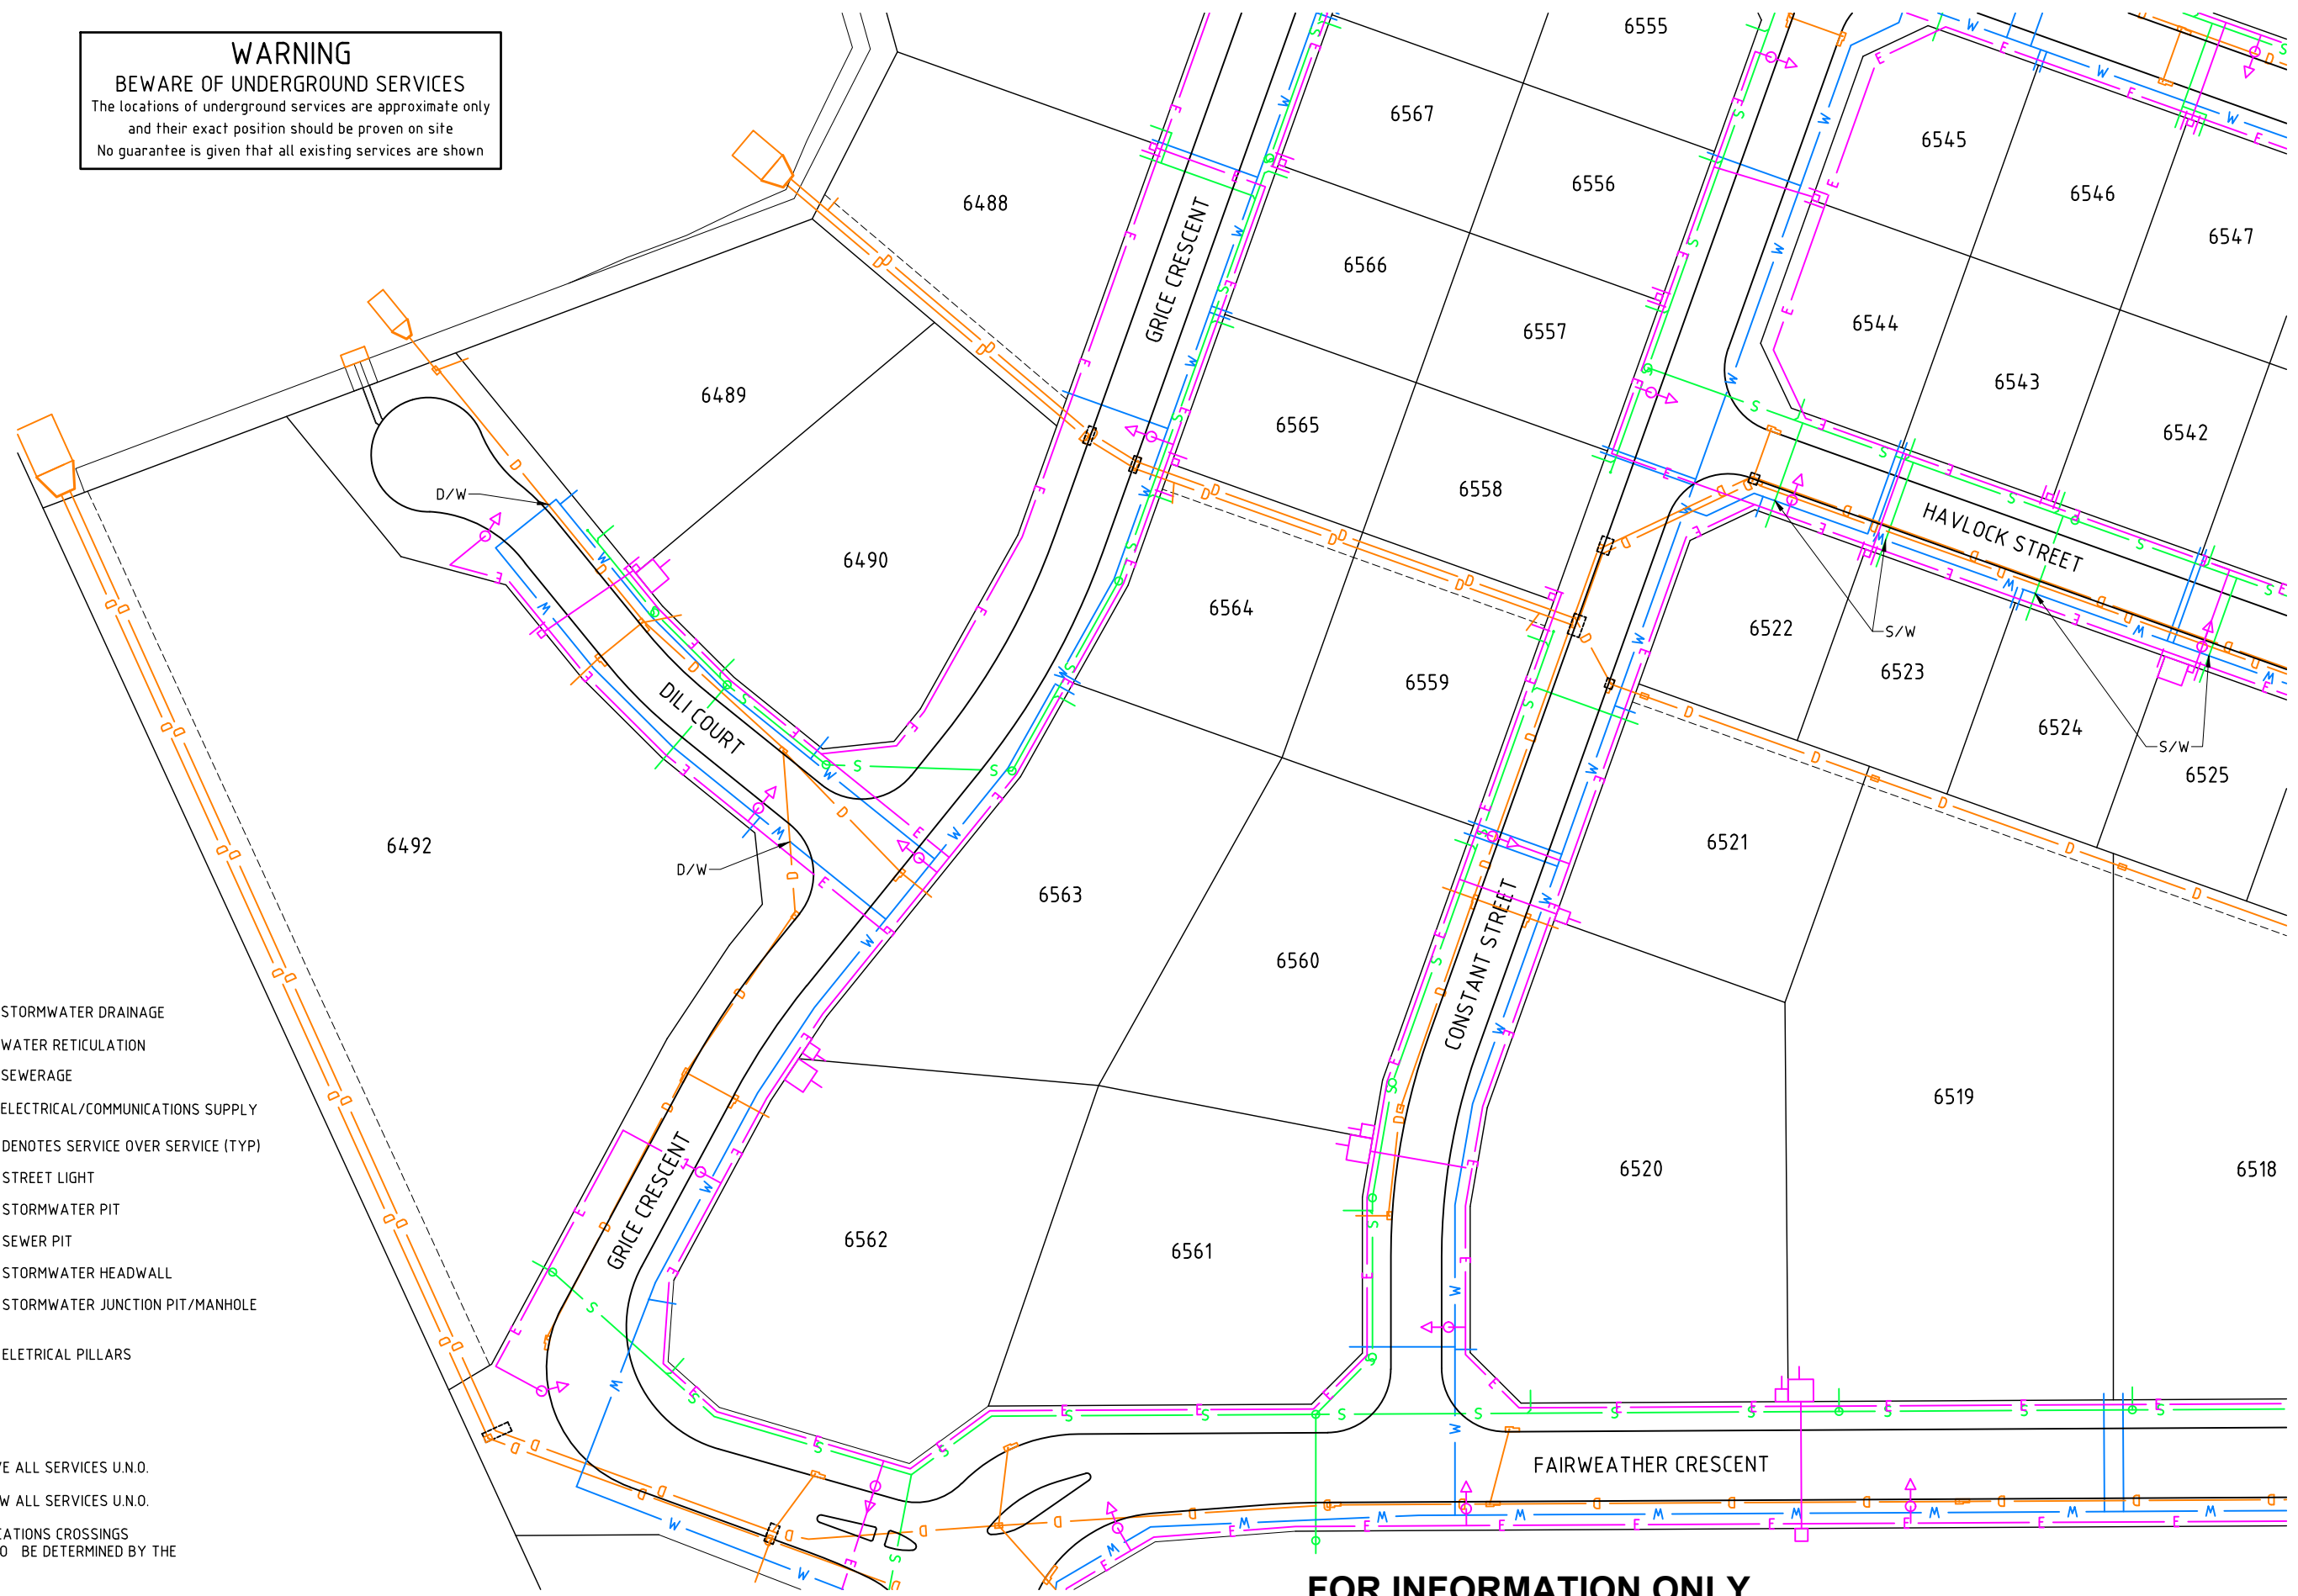

LEGEND


PROPOSED WORKS

- D — STORMWATER DRAINAGE
- W — WATER RETICULATION
- S — SEWERAGE
- E — ELECTRICAL/COMMUNICATIONS SUPPLY
- D/W DENOTES SERVICE OVER SERVICE (TYP)
- STREET LIGHT
- STORMWATER PIT
- SEWER PIT
- STORMWATER HEADWALL
- STORMWATER JUNCTION PIT/MANHOLE
- ELECTRICAL PILLARS

GENERAL NOTES:

1. WATERMAINS ARE ABOVE ALL SERVICES U.N.O.
2. SEWERMAINS ARE BELOW ALL SERVICES U.N.O.
3. ELECTRICAL / COMMUNICATIONS CROSSINGS (UNDERS AND OVERS) TO BE DETERMINED BY THE CONTRACTOR.

FOR INFORMATION ONLY

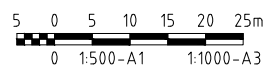

DRAWN KS	CHECKED PB
DATE AUGUST 2020	DATE AUGUST 2020
DESIGNED PB	CHECKED SPB
DATE AUGUST 2020	DATE AUGUST 2020
DESIGN PROJECT LEADER SPB	NTG PROJECT MANAGER N/A
DATE AUGUST 2020	DATE AUGUST 2020



SUBDIVISION DEVELOPMENT GUIDELINES STANDARD DRAWINGS UTILITIES			
URBAN MASTER SERVICES PLAN SMAPLE LAYOUT			
NTG PROJECT No.	NTG ASSET No.	SHEET No.	NTG DRAWING No. AMENDMENT SHEET SIZE
-	-	1 OF 1	SS4000 0 A1

No.	DESCRIPTION	DATE	INIT.	DEPT./COMPANY.
0	ISSUED AS A STANDARD DRAWING	AUG 2020	KS	BYRNE CONSULT.
AMENDMENTS				