


ONE CYCLONE BOLT EACH SIDE OF WINDOW OPENINGS

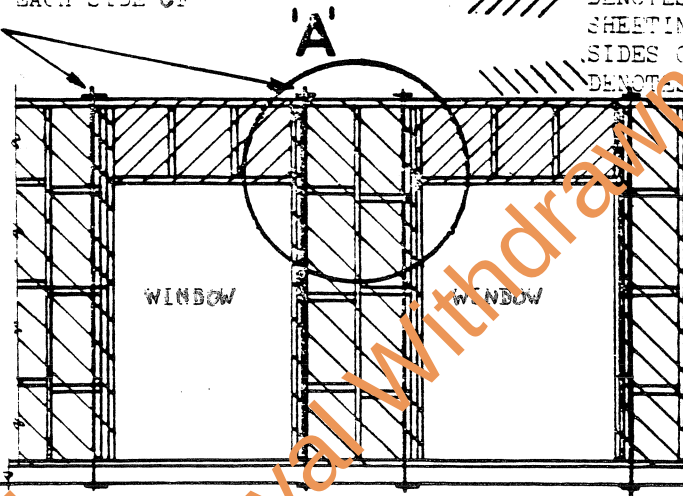


////// DENOTES STRUCTURAL SHEETING TO BOTH SIDES OF WALL
 DENOTES STRUCTURAL SHEETING TO ONE SIDE

TYPICAL WALL ELEVATION

Scale 1:5

50 MAX

CYCLONE BOLT SIZES AS SHOWN ON DRAWING S. x x x M.S. WASHER

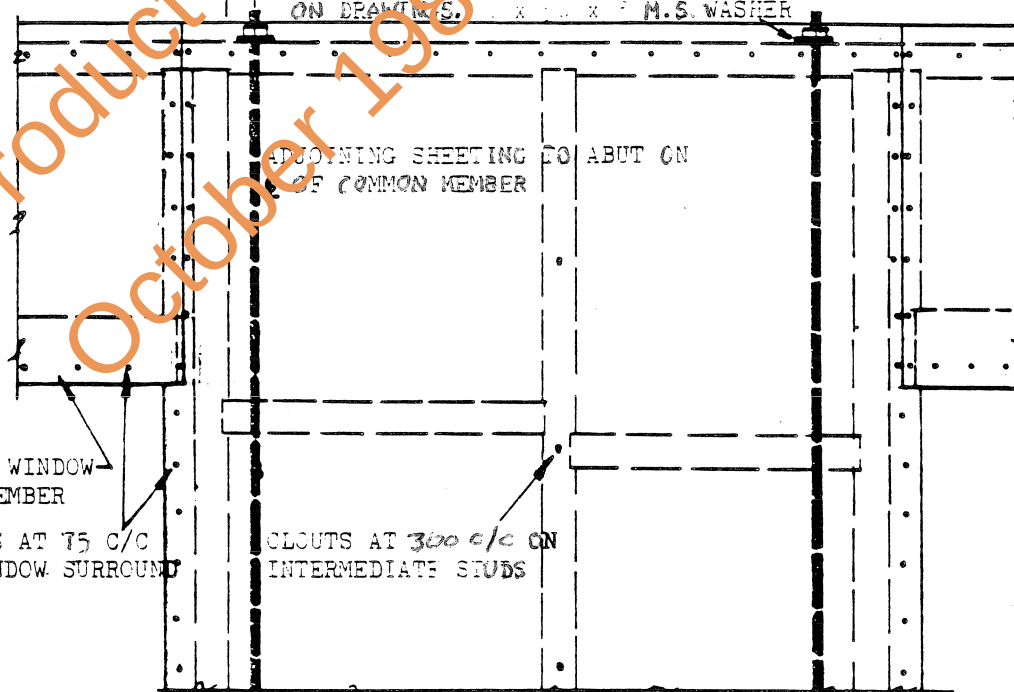

DETAIL A

Scale 1:10

MANUF'S NAME COPIED FROM DARWIN RECONSTRUCTION COMMISSION
 ADDRESS ORIGINAL DATED 1/1/78

FIXING OF

**STRUCTURAL (6mm.)
 PLYWOOD**

DESIGN DATA SHEET

CERTIFIED _____ M.A. E. AUST.

NORTHERN TERRITORY -
 CYCLONIC AREAS

DWG. NO

DATE _____

APPD *K. M. Bala* 2/10/78

N/201/1