



WARNING
Product Approval Withdrawn
April 2012

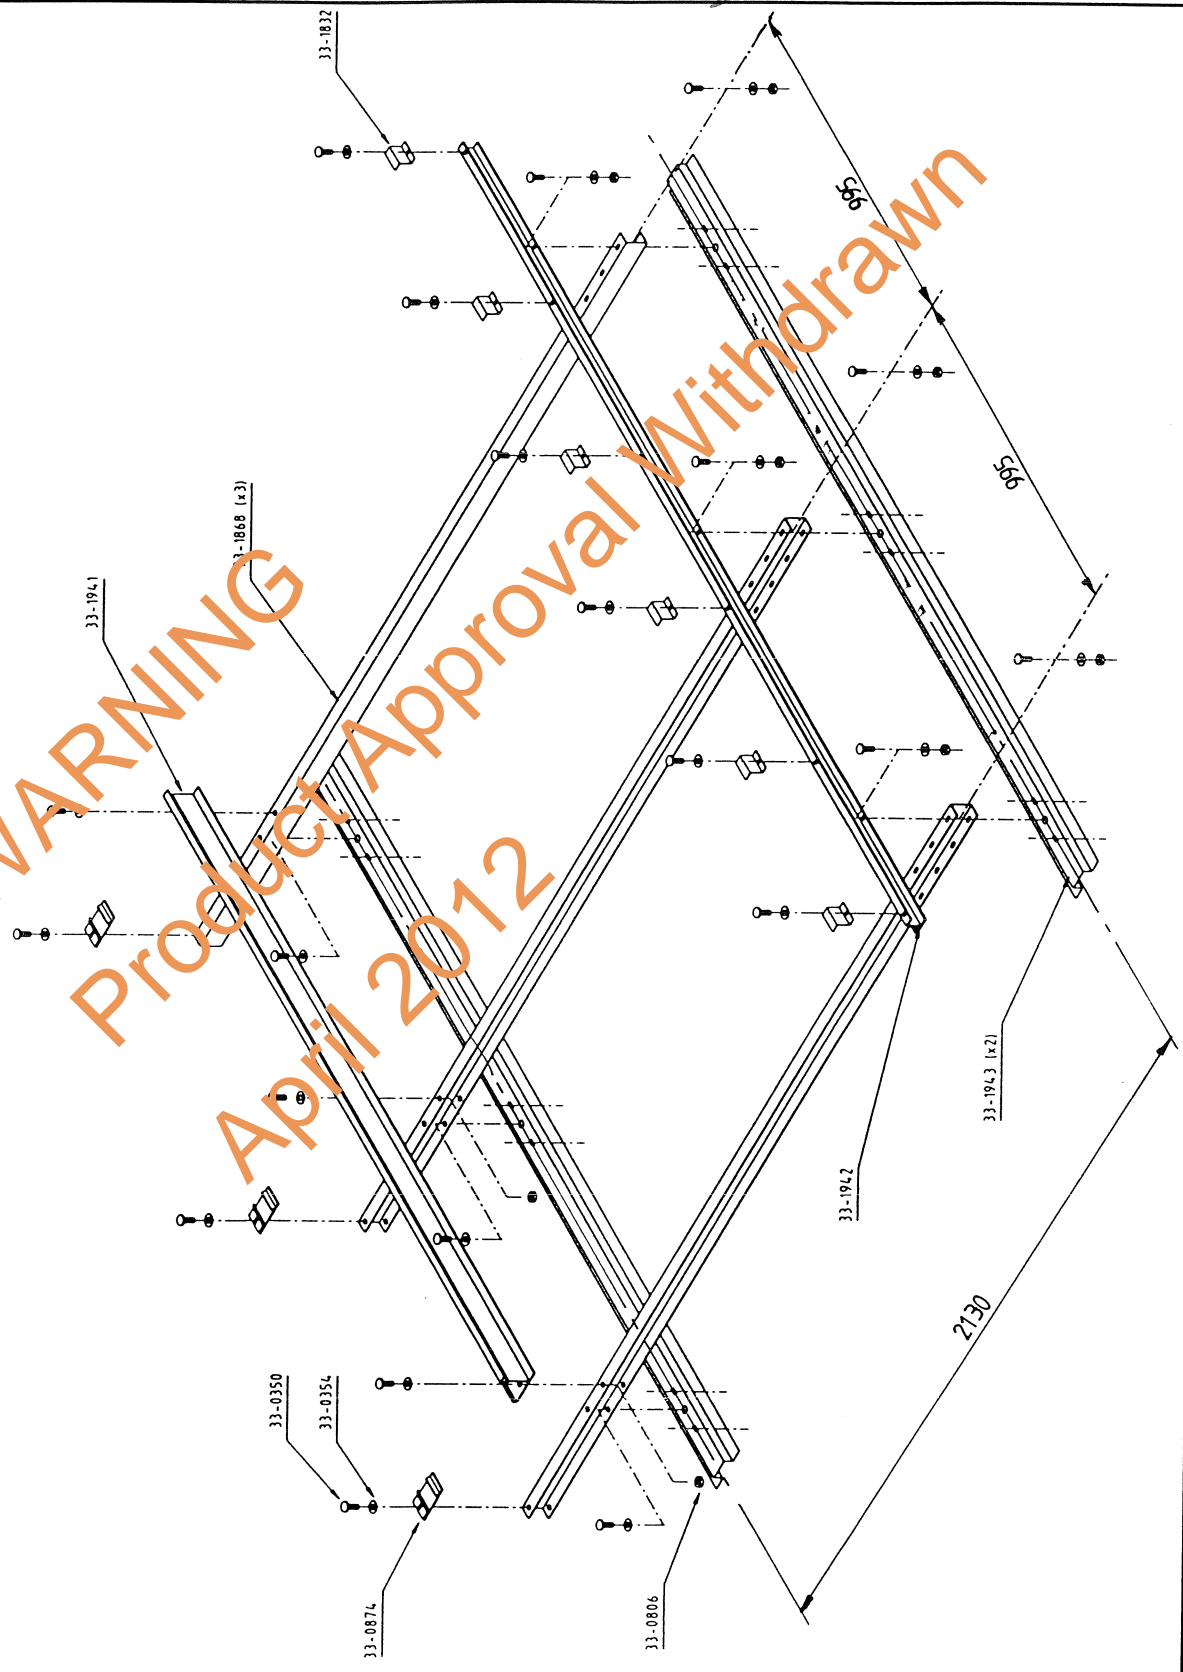

COLLESS O'NEILL



COLLESS & O'NEILL
PTY LTD
CONSULTANTS
DARWIN NT 0801
TELEPHONE 089 81 9666
FACSIMILE 089 41 8979

Solahart Solar Water Heaters Cyclone Frame
For 303 & 443 Systems.

DESIGN DATA SHEET

Certified *[Signature]*
Date: 26-6-97

DARWIN CYCLONE AREA
APPD *[Signature]* DATE 1-7-97

DWG No.
M/503/19