
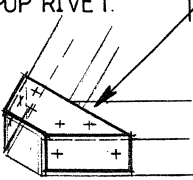
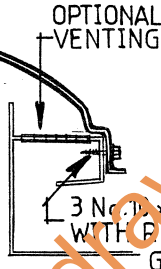
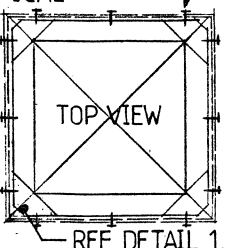


PRODUCT MODEL NUMBER	SIZE	SPECIFICATIONS	
OL 4040 CD 4040 MD 4040	400 * 400	  	
OL 4545 CD 4545 MD 4545	450 * 450		
OL 5050 CD 5050 MD 5050	500 * 500		
OL 6060 CD 6060 MD 6060	600 * 600		

NOTE: EXISTING ROOF TRUSSES OR RAFTERS MUST REMAIN INTACT.

2x4.2 Ø STEEL POP RIVETS OR No. 10 TEKS. FIX SKYLIGHT FRAME TO ANGLE DUCT CORNERS. (AS SHOWN).

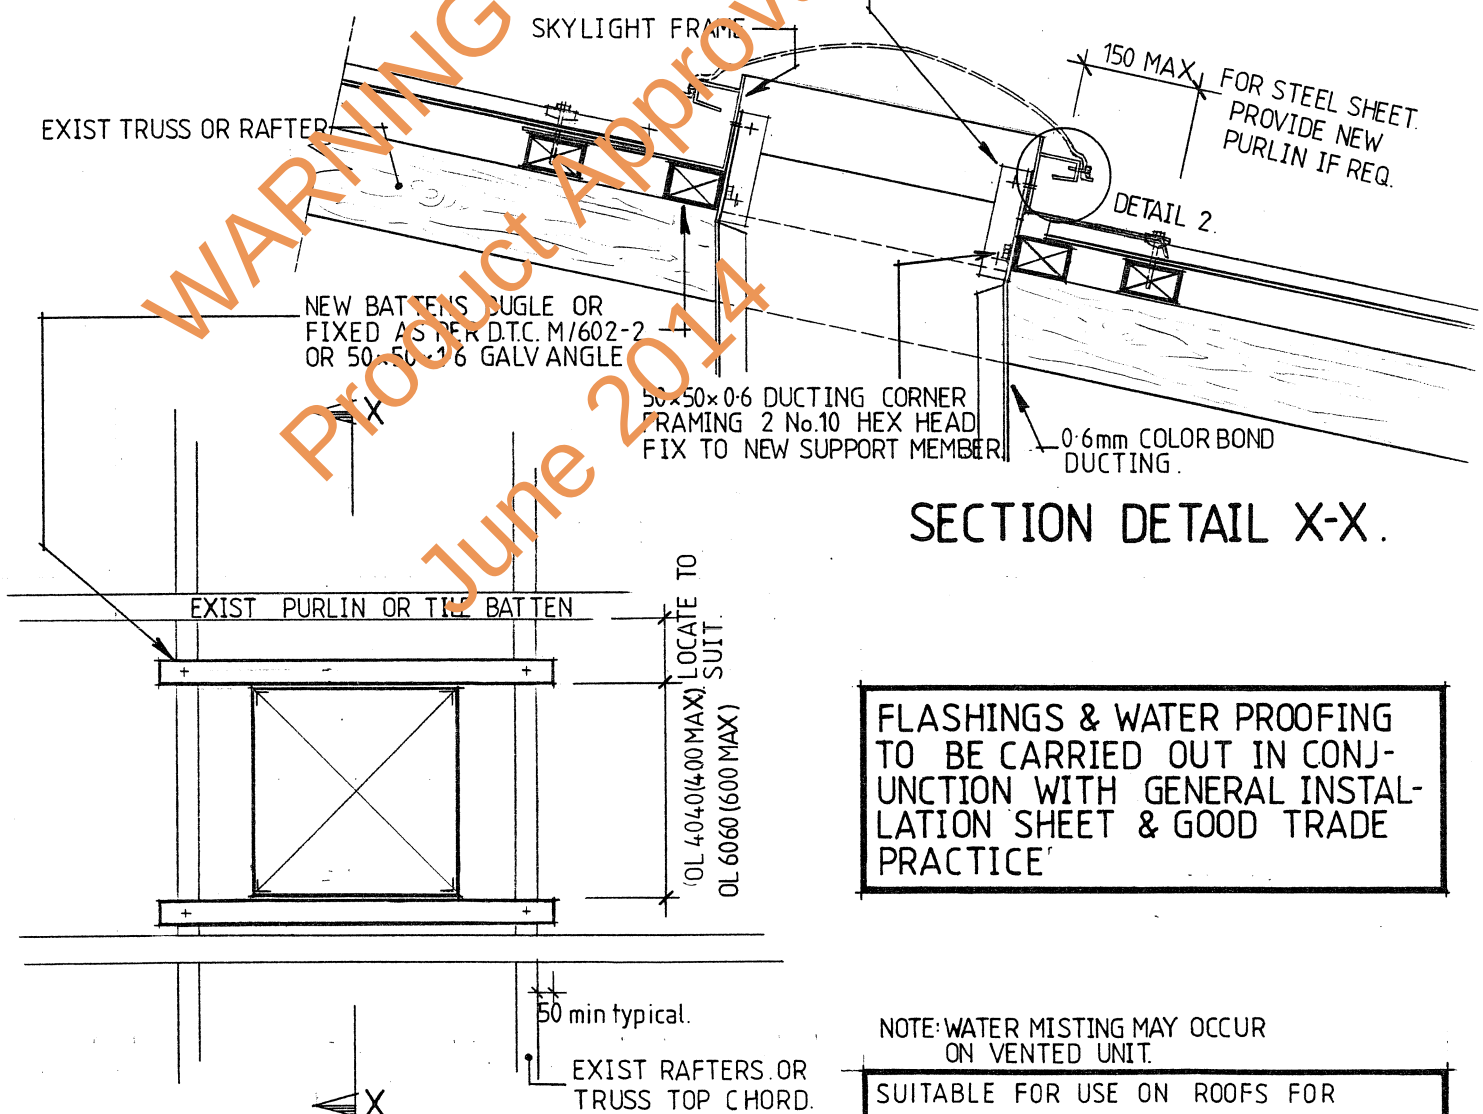

FLASHINGS & WATER PROOFING TO BE CARRIED OUT IN CONJUNCTION WITH GENERAL INSTALLATION SHEET & GOOD TRADE PRACTICE

NOTE: WATER MISTING MAY OCCUR ON VENTED UNIT.
SUITABLE FOR USE ON ROOFS FOR
Pz (max) = 5Kpa
(AS 1170:2 1989)

PROJECT CONTROL (AUSTRALIA) PTY, LTD.		WOODROFFE METAL DECK SKYLIGHT DETAILS	
PO BOX 36659 WINNELLIE NT 0821 PO BOX 1692 ALICE SPRINGS 0871		DESIGN DATA SHEET DARWIN CYCLONE AREA	
PRINCIPAL: <i>[Signature]</i>	DATE: 11/12/93	DRAWN: K.D.F. DATE: NOV. 1993 SHEET: 1 OF 1	DRAWING No. M/622/1
APPROVED BY: <i>[Signature]</i>	18.9.94	DRAWING No. 003793A1	