


DESIGN DATA

SPEED DECK (mark III)

X Ultimate Load Tests
 Testing Authority — **TECHNISEARCH LIMITED**
 MELBOURNE
 VICTORIA

•62mm (Galv. Steel)

SPAN RECOMMENDATIONS

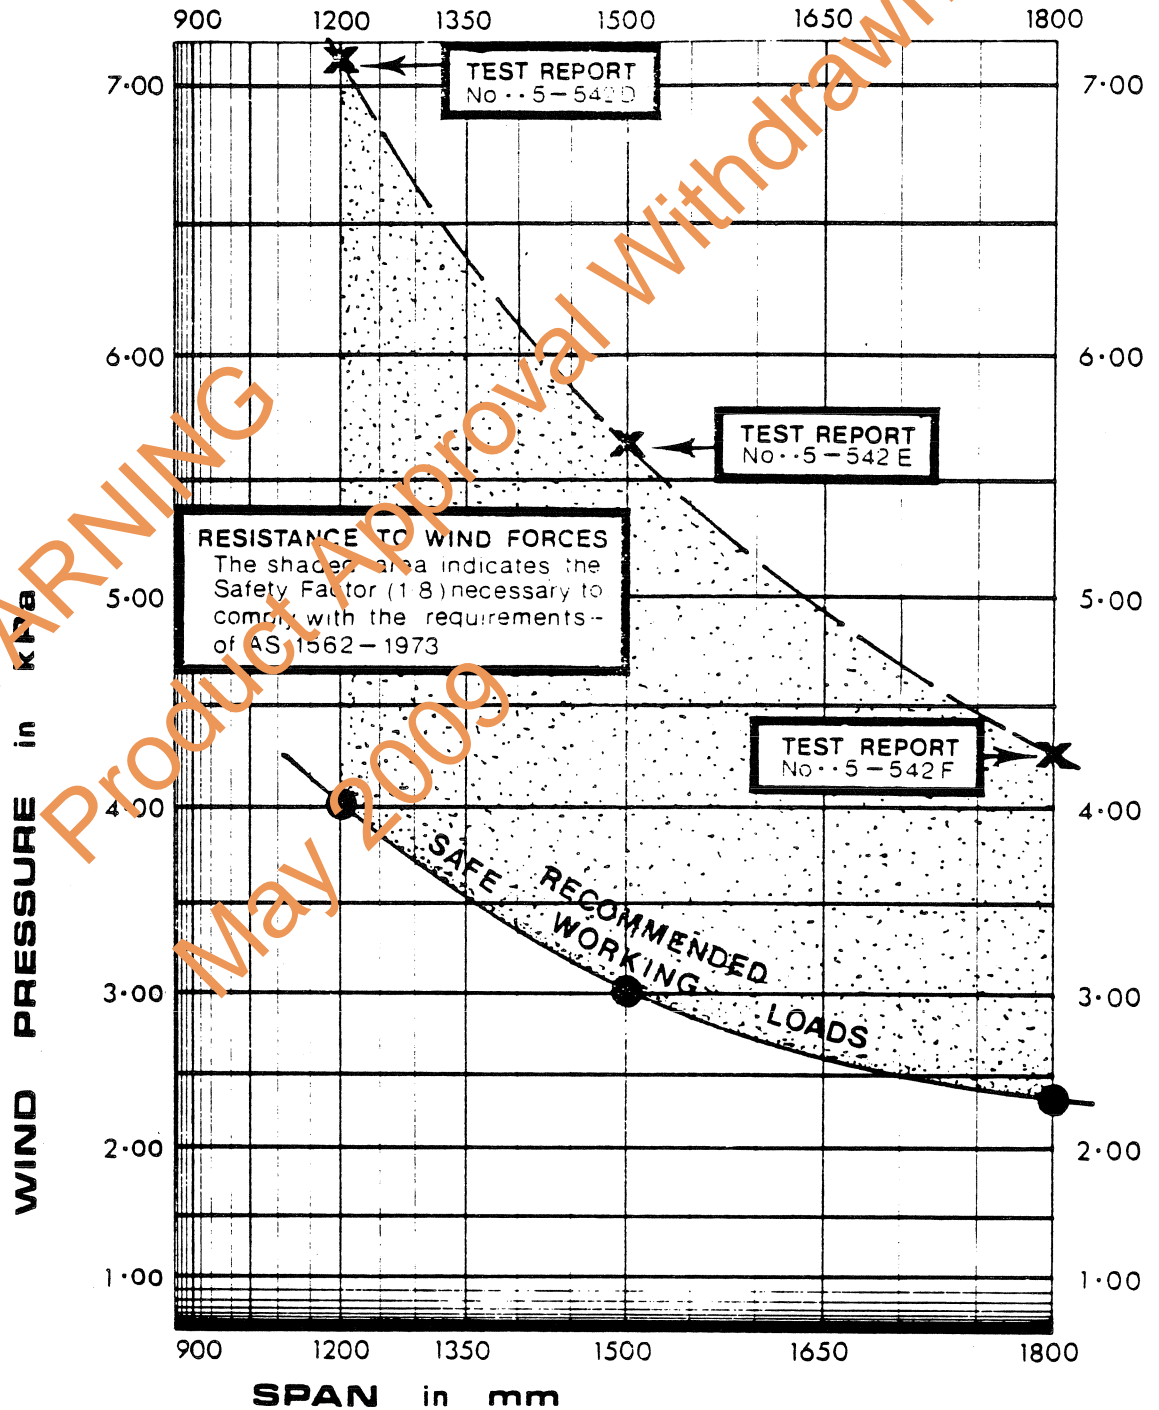

MANUF'S NAME Stramit Industries Limited ADDRESS 96 Franklin Street Melbourne 3000 PHONE No 329 7611	FIXING OF STRAMIT "SPEED DECK" ROOFING IN THE DARWIN AREA	
	DESIGN DATA SHEET	
CERTIFIED... <i>[Signature]</i> MIE AUST DATE... 20/2/1977	NORTHERN TERRITORY CYCLONIC AREAS Accepted <i>[Signature]</i> Date 12/6/78	DRAWING No. M/109/4