


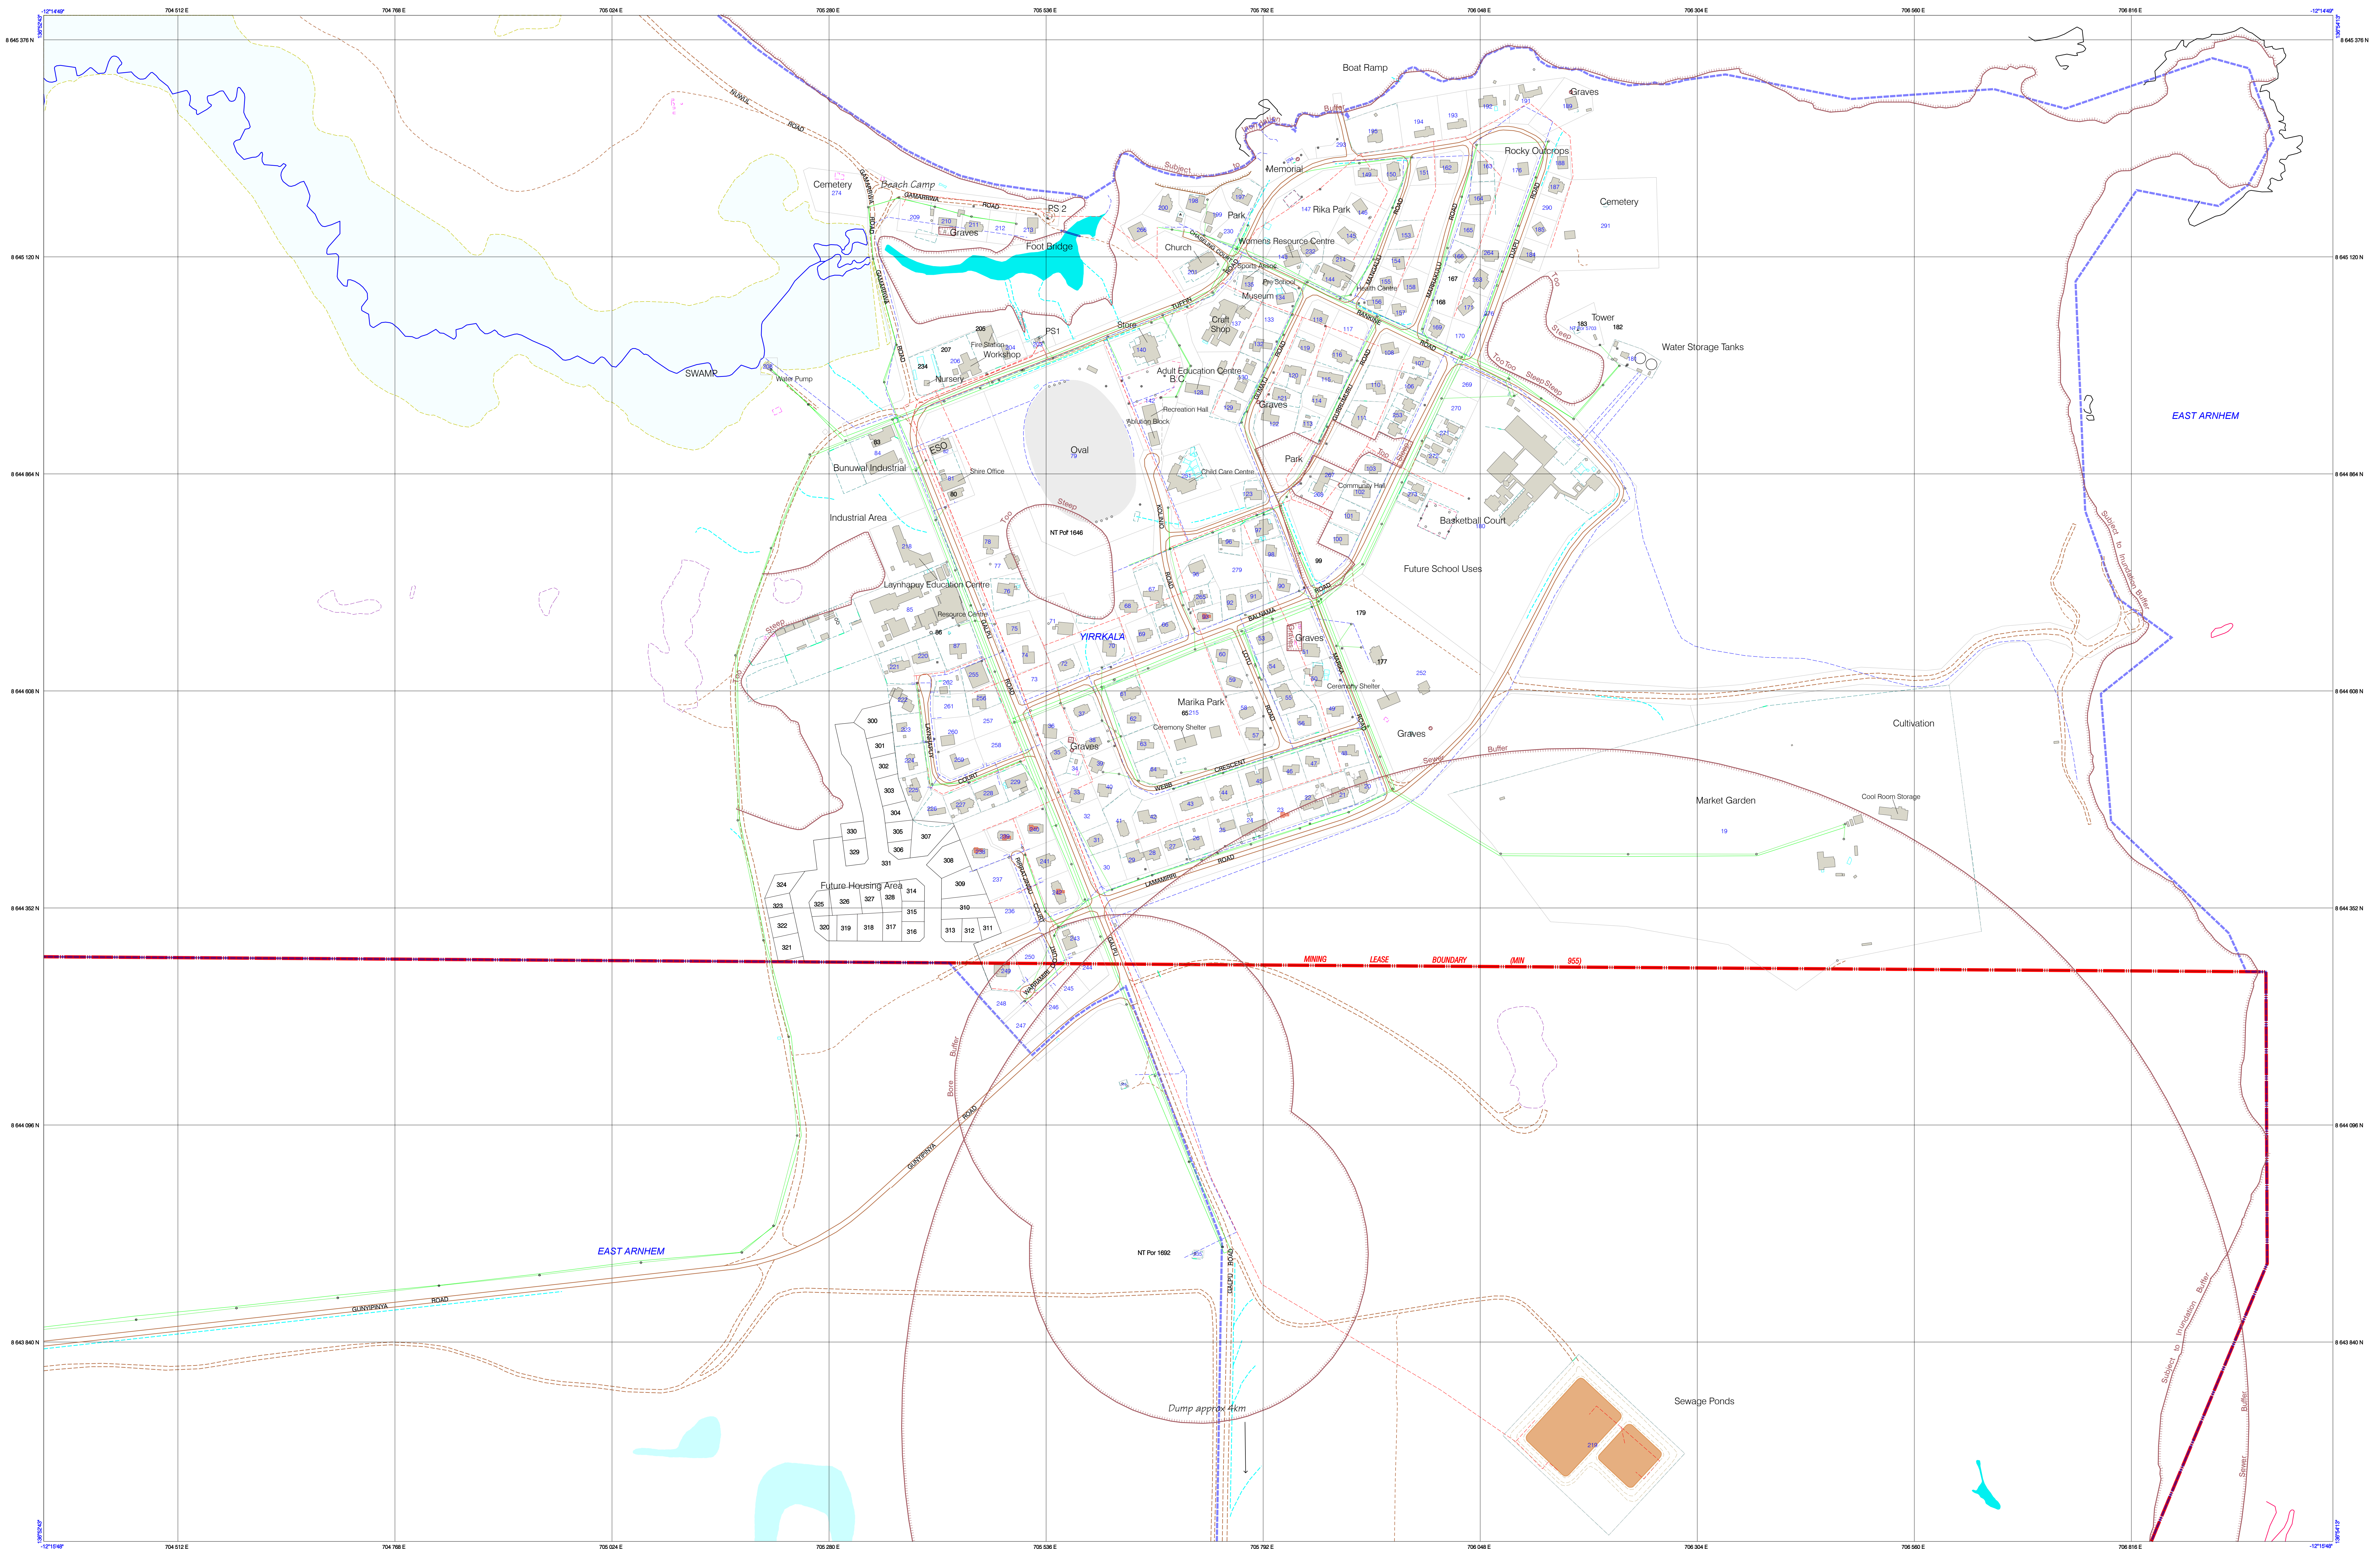

LAND USE PLANNING:

APPROX. POSITION OF BUILDINGS constructed since date of photography

LAND EXCLUDED FROM DEVELOPMENT

GENERAL EXCLUSIONS/NOTES

Unsubstantiated empty works or use of land where there is a sacred site is an offence under the Northern Territory Aboriginal Sacred Sites Act. For conditions relating to works on or use of land within a Cultural Exclosure Area contact the Aboriginal Areas Protection Authority (AAPA): email enquiries.aapa@nt.gov.au or phone 08 8999 6565.

This advice does not replace the need for consent for entry, works, or use which may be required under the Aboriginal Land Rights (NT) Act (in the case of Aboriginal Land), or another statute.

CADASTRAL

Current

Proposed

Locality

UTILITY SERVICES

ELECTRICITY

LOW VOLTAGE

HIGH VOLTAGE

WATER MAIN

WATER READING MAIN

SEWER MAIN

POWER READING MAIN

TOPOGRAPHY

Road Sealed, Bridge

Road Unsealed, Track

Footpath, Drain, Culvert

Wall, Gate, Fence, Outlet

Railway, Disused Railway

Aerodrome Tarmac, Landing Strip

Towaway, Apron

Oil, Water, Undetermined

Gas, Sewage

Building, Building Shape unconfirmed

Sheds, Structures, Incorporated Building

Sewage Ponds, Tailings Pond

Oval, Arena, Swimming Pool

WATER MARK

High Water Mark, Low Water Mark

Mine, Quarry, Surface Elevation

Contour, Index, Intermediate

Contour, Depression

Top of Bank, Bottom of Bank, Cliff

Watercourse, Perennial, Intermittent, Channel or Canal

Waterbody: Perennial, Intermittent

Waterbody: Reservoir, Water Hole

Sewage, Swamp, Riverbank, Swamp Intermittent

Flat, Mud Flat, Char/Reef, etc.

Pole, Pylon, General, Light

Tank, Water, Elevated, Non-Water, Silo

Maritime, Pylon, Communication Tower, Bore

AVAILABLE FROM AND PRODUCED BY:

Department of Infrastructure, Planning and Logistics

Geographic Services

First Floor, Energy House

18-20 Carnegie Street, Darwin City

GPO Box 1665, Darwin NT 0801

Phone: 08 8999 6565

NOTES:

POWER POLES, WALKWAYS, SEPTIC TANKS, TOWERSTOPS and other similar shaped objects are captured from Aerial Photography and have their locations confirmed from aerial imagery.

Waterbodies: These features are available as LOCAL SURVEY CONTROL. Their ground location is referenced to the water in 0.5m of their respective location.

ONLY SEPTIC TANKS shown 1:500 scale or visit www.nt.gov.au.

For water, sewer, and power information and connection requirements to Infrastructure Development contact Power and Water Corporation, Indigenous Community Development on 1800 551 985, and visit <http://www.powerwater.com.au/>.

General enquiries, corrections, updates, errors and omissions:

Lands and Planning, NT Department of Infrastructure, Planning and Logistics

TEL: (08) 8999 8963, Email: planning@nt.gov.au

This product is a compilation of data holdings from (but not restricted to) NT Dept of Infrastructure, Planning and Logistics, NT Dept of Housing and Community Development, Power and Water Corporation and Aboriginal Areas Protection Authority.

No warranty is given concerning the accuracy of the information herein. Users should refer to the originating bodies or departments requesting the accuracy and currency of the data.

Topographic Information:

Geographic Services

Dept of Infrastructure, Planning and Logistics

TEL: (08) 8999 6565

Email: landinfo@nt.gov.au

Cadastral Information:

Office of the Survey General

Dept of Infrastructure, Planning and Logistics

TEL: (08) 8999 6565

Email: landinfo@nt.gov.au

Power, Water or Sewer Information:

Power and Water Corporation

TEL: 1800 551 985

Aboriginal Areas Protection Authority:

The Registrar

Aboriginal Areas Protection Authority

TEL: (08) 8999 6565

Email: aaapa@nt.gov.au

Planning Information:

Lands and Planning

Dept of Infrastructure, Planning and Logistics

TEL: (08) 8999 6565

Email: planning@nt.gov.au

Housing Infrastructure Information:

Research Housing

Dept of Housing and Community Development

TEL: 1800 551 985

SOURCE INFORMATION

CONTOUR INTERVAL: 125

HORIZONTAL DATUM: GDA94

VERTICAL DATUM: AHD

PROJECTION: Transverse Mercator

CURRENCY OF TOPOGRAPHY: 25 Aug 2010, 29 Jun 2012, 16 Jul 2016, 21 Aug 2018

SOURCE MAP SCALE: 2505

ZONE UTM: 53

DATE GENERATED: 7 August 2024

Locality Diagram

SERVICED LAND AVAILABILITY PROGRAM

SLAP Map

Yirrkala

East Arnhem Shire Council

Community ID: 576

NORTHERN TERRITORY GOVERNMENT

© NORTHERN TERRITORY OF AUSTRALIA