


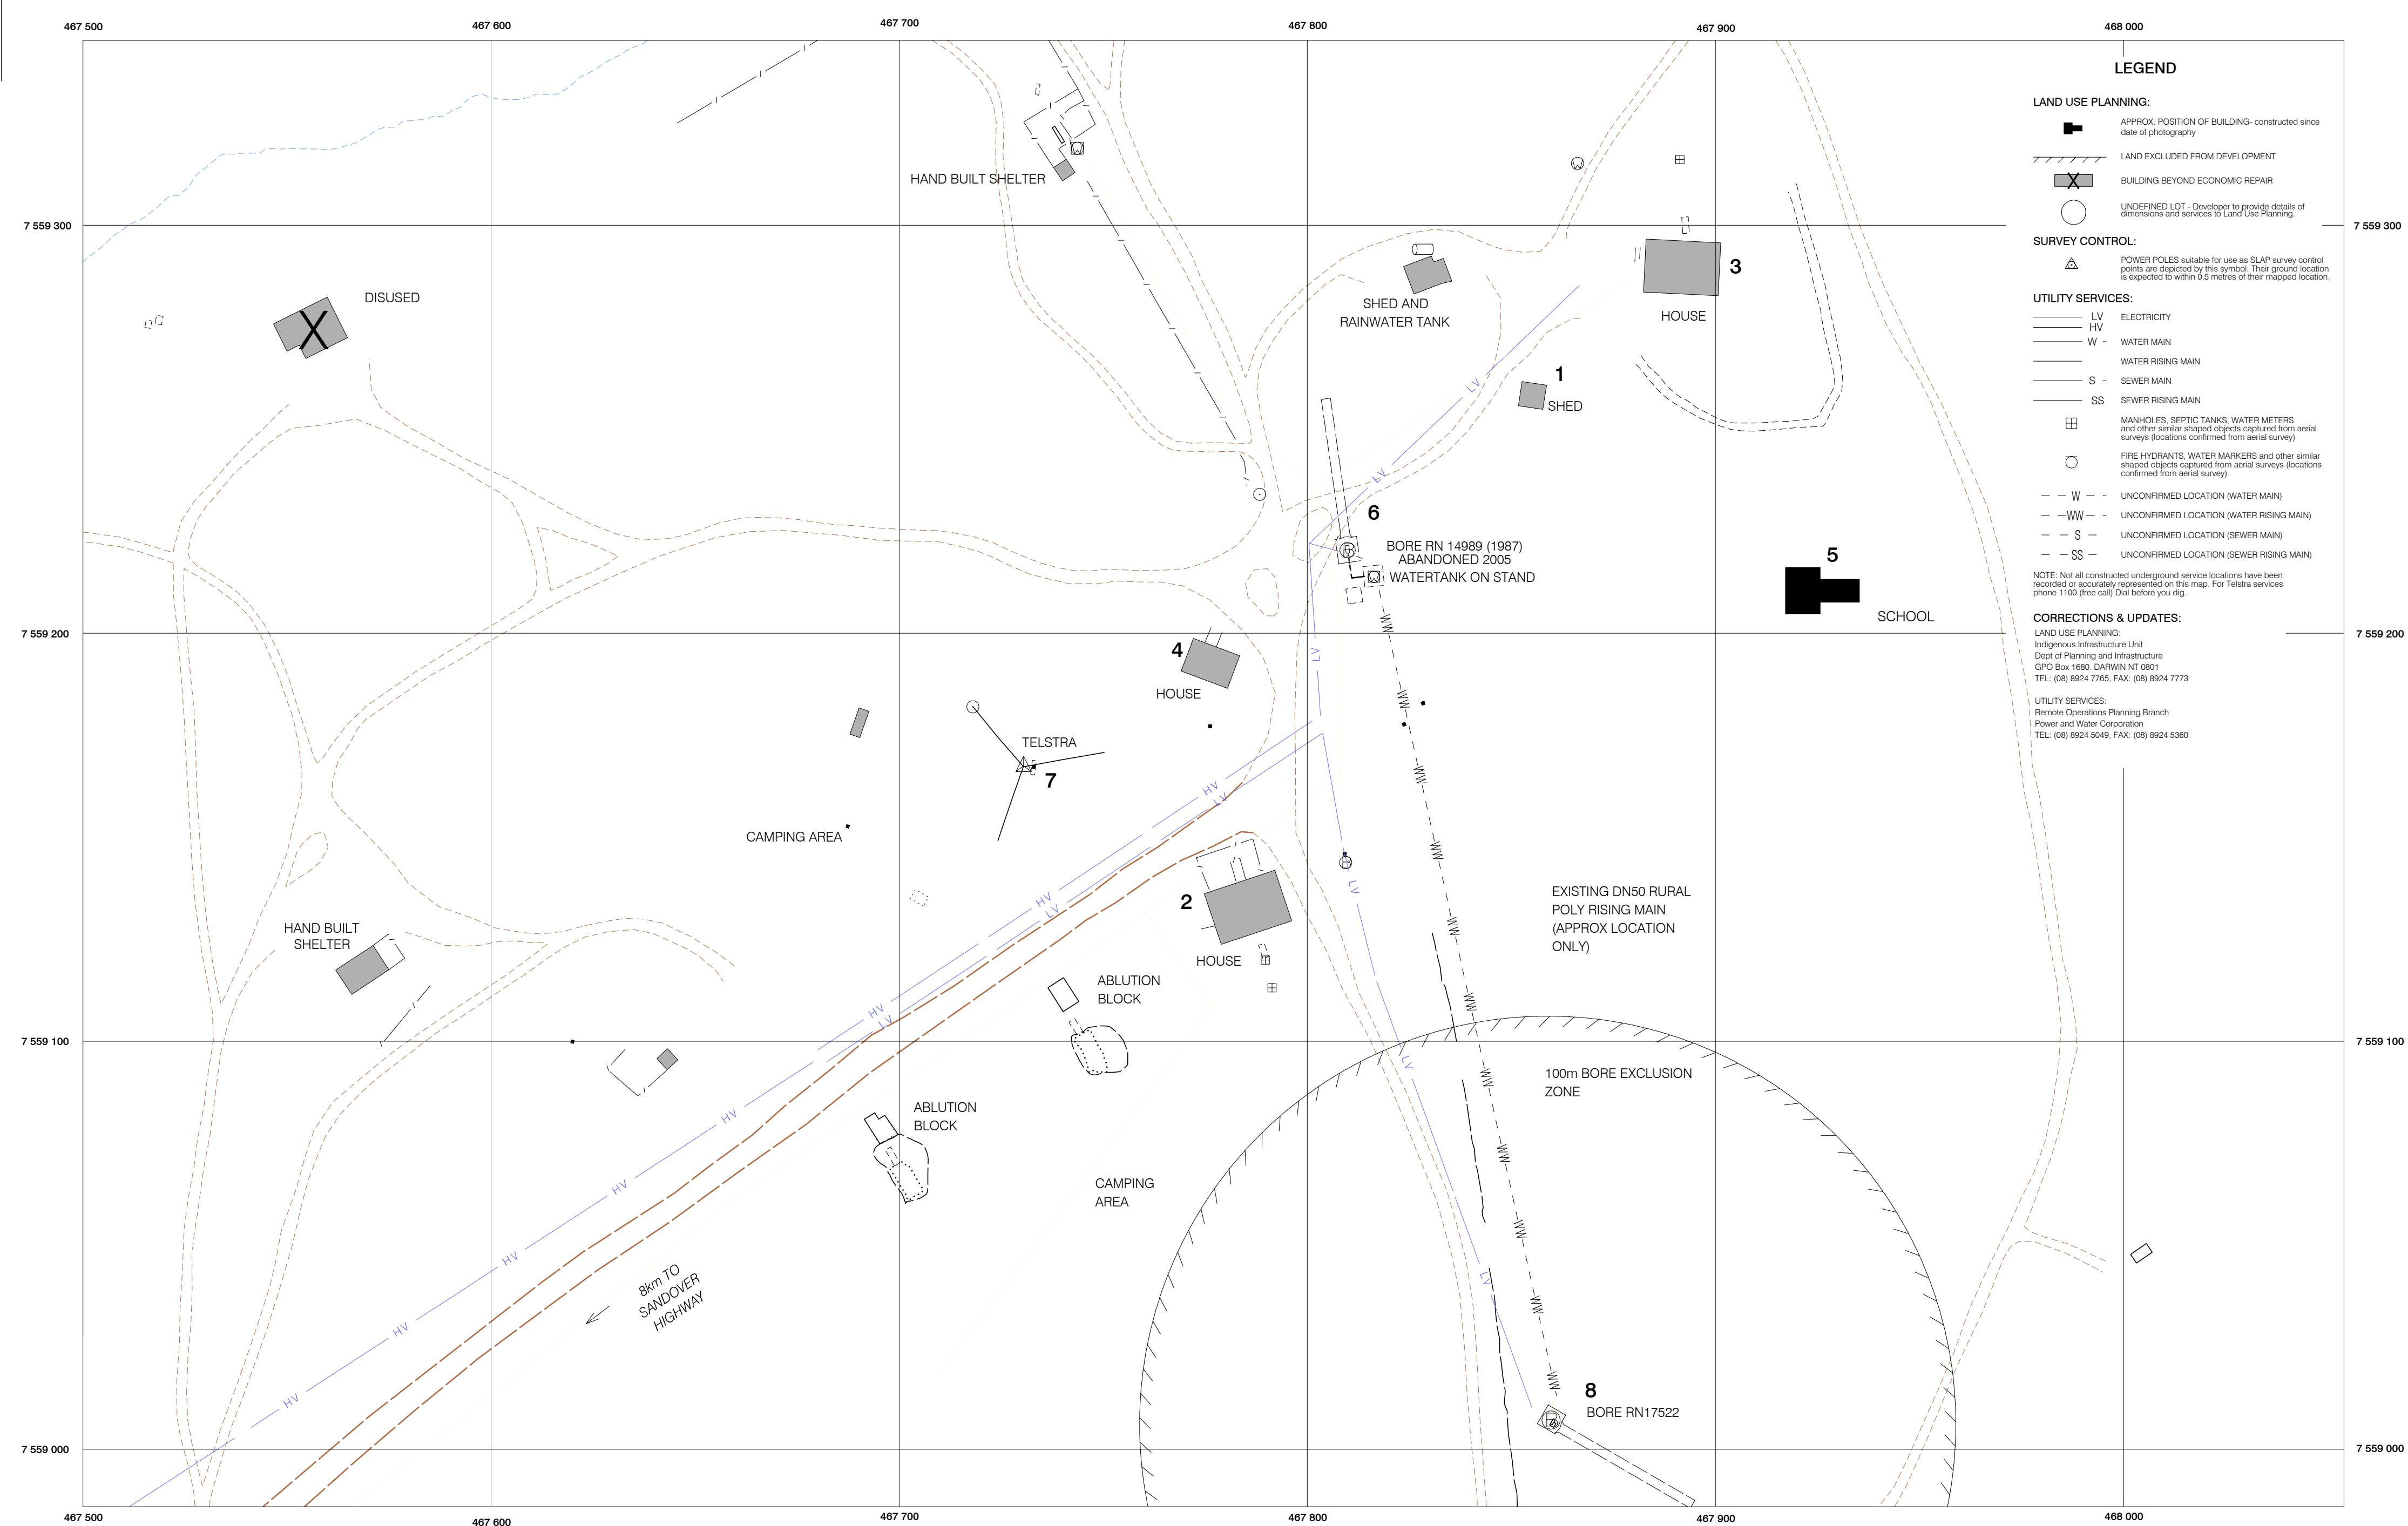



Northern Territory Government
Department of Planning and Infrastructure

PRODUCED BY
DEPARTMENT OF PLANNING AND
INFRASTRUCTURE

© NORTHERN TERRITORY OF AUSTRALIA

SCALE 1:1000



HORIZONTAL DATUM : AGD 66(ZONE 53)
VERTICAL DATUM : AHD (metres)



REFERENCE DRAWINGS	AMENDMENTS		
DIPE	No.	Date	Amendment
	1	APR 01	NEW PLAN CREATED
	2	OCT 03	LOTS 5 - 7 ALLOCATED
	3	AUG '06	INFORMATION CONSOLIDATION (QANTEC MCWILLIAM)
	4	FEB '07	NEW SERVICE FILE INCORPORATED (QANTEC MCWILLIAM)
PAWA:			
PLAN LAST UPDATED BY FRF ON THE 22/02/2007			

URAPUNTJA COUNCIL ABORIGINAL CORPORATION

*The Serviced Land Availability Program (SLAP) map system contains planning, engineering and topographical information.
This map, called the SLAP map, contains information used for land use planning purposes.*

COMMUNITY MAP PUNGALINDUM

(ALPARRINYA, APENGARLITEM
APUNGALINDUM, PUNGALINDEM
PUNGALINOEM)

730