


**LEGEND**

— W —	WATER LINE
— WW —	WATER RISING MAIN
— S —	SEWER LINE
— SS —	SEWER RISING MAIN
— LV —	ELECTRICITY (LV)
— HV —	ELECTRICITY (HV)
■	APPROX POSITION BUILDING CONSTRUCTED SINCE DATE OF PHOTOGRAPHY
////	LAND EXCLUDED FROM DEVELOPMENT * NOTE EXPLAINING EXCLUSION
⊗	BUILDING BEYOND ECONOMIC REPAIR

NOTE: The position of all services is approximate only.

**CORRECTIONS/UPDATES**

LAND USE PLANNING  
Indigenous Infrastructure Unit  
Dept of Planning and Infrastructure  
GPO Box 1680 DARWIN NT 0801  
TEL: (08) 8924 7765 FAX: (08) 8924 7773

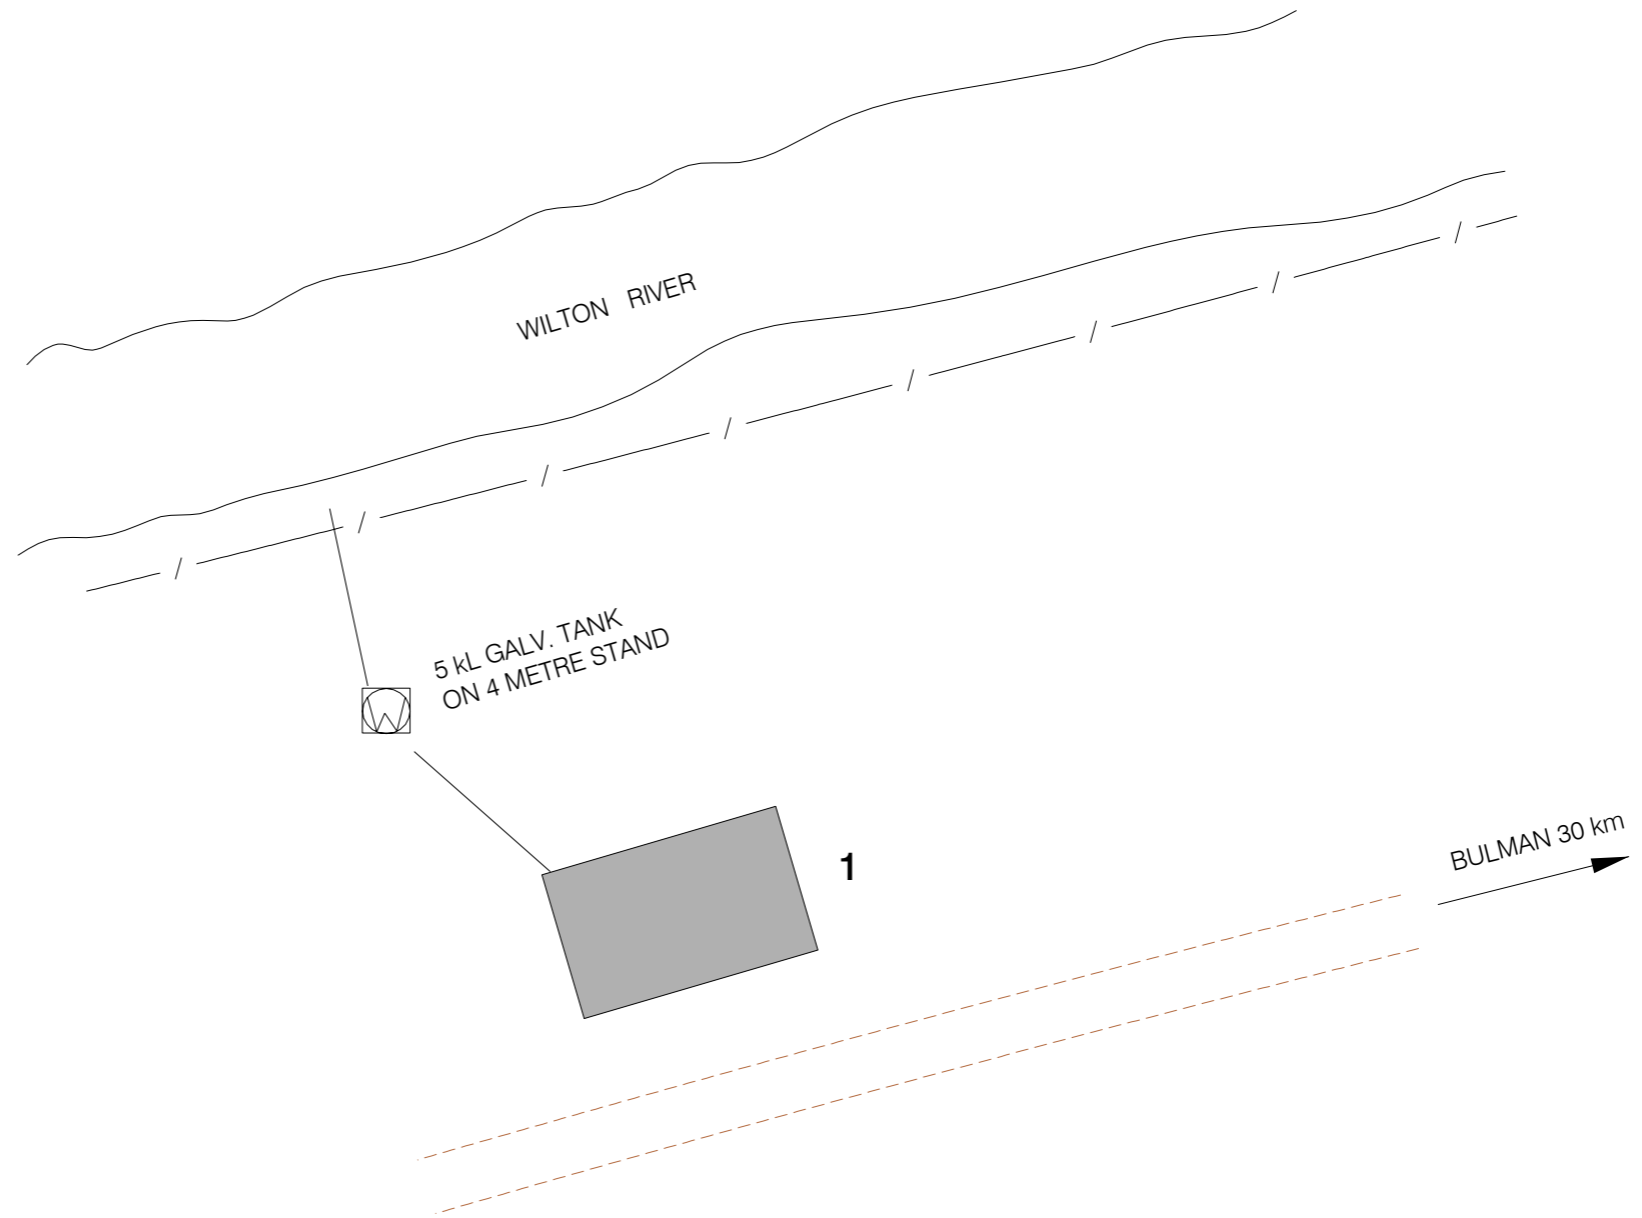

GPS 13° 31' 54" S  
134° 10' 24" E

**Northern Territory Government**  
Department of Planning and Infrastructure

PREPARED BY DEPARTMENT OF PLANNING AND INFRASTRUCTURE  
© NORTHERN TERRITORY OF AUSTRALIA

SCALE 1:500

**REFERENCE DRAWINGS**

SURVEYED : 9-10-01 BY KYMPEN PTY LTD. ENGINEERS

AMENDMENTS			
No.	Date	Description	Authorised
1	Date	Amendment	Name
2			
3			

**GULIN GULIN ABORIGINAL  
RESOURCE ASSOCIATION  
(BULMAN)**

**COMMUNITY MAP  
MOUNT JEAN  
957**